




Architecture 360  
30, Triq it-Tliet Knejjes,  
Balzan BZN 1307

info@a360.com.mt  
+356 7906 0607  
+356 9984 6288  
+356 2166 9019

Architect & Civil Engineers  
Structural Engineers  
Quantity Surveyors  
Project Managers

Notes

- Existing - to demolish
- Proposed - to construct

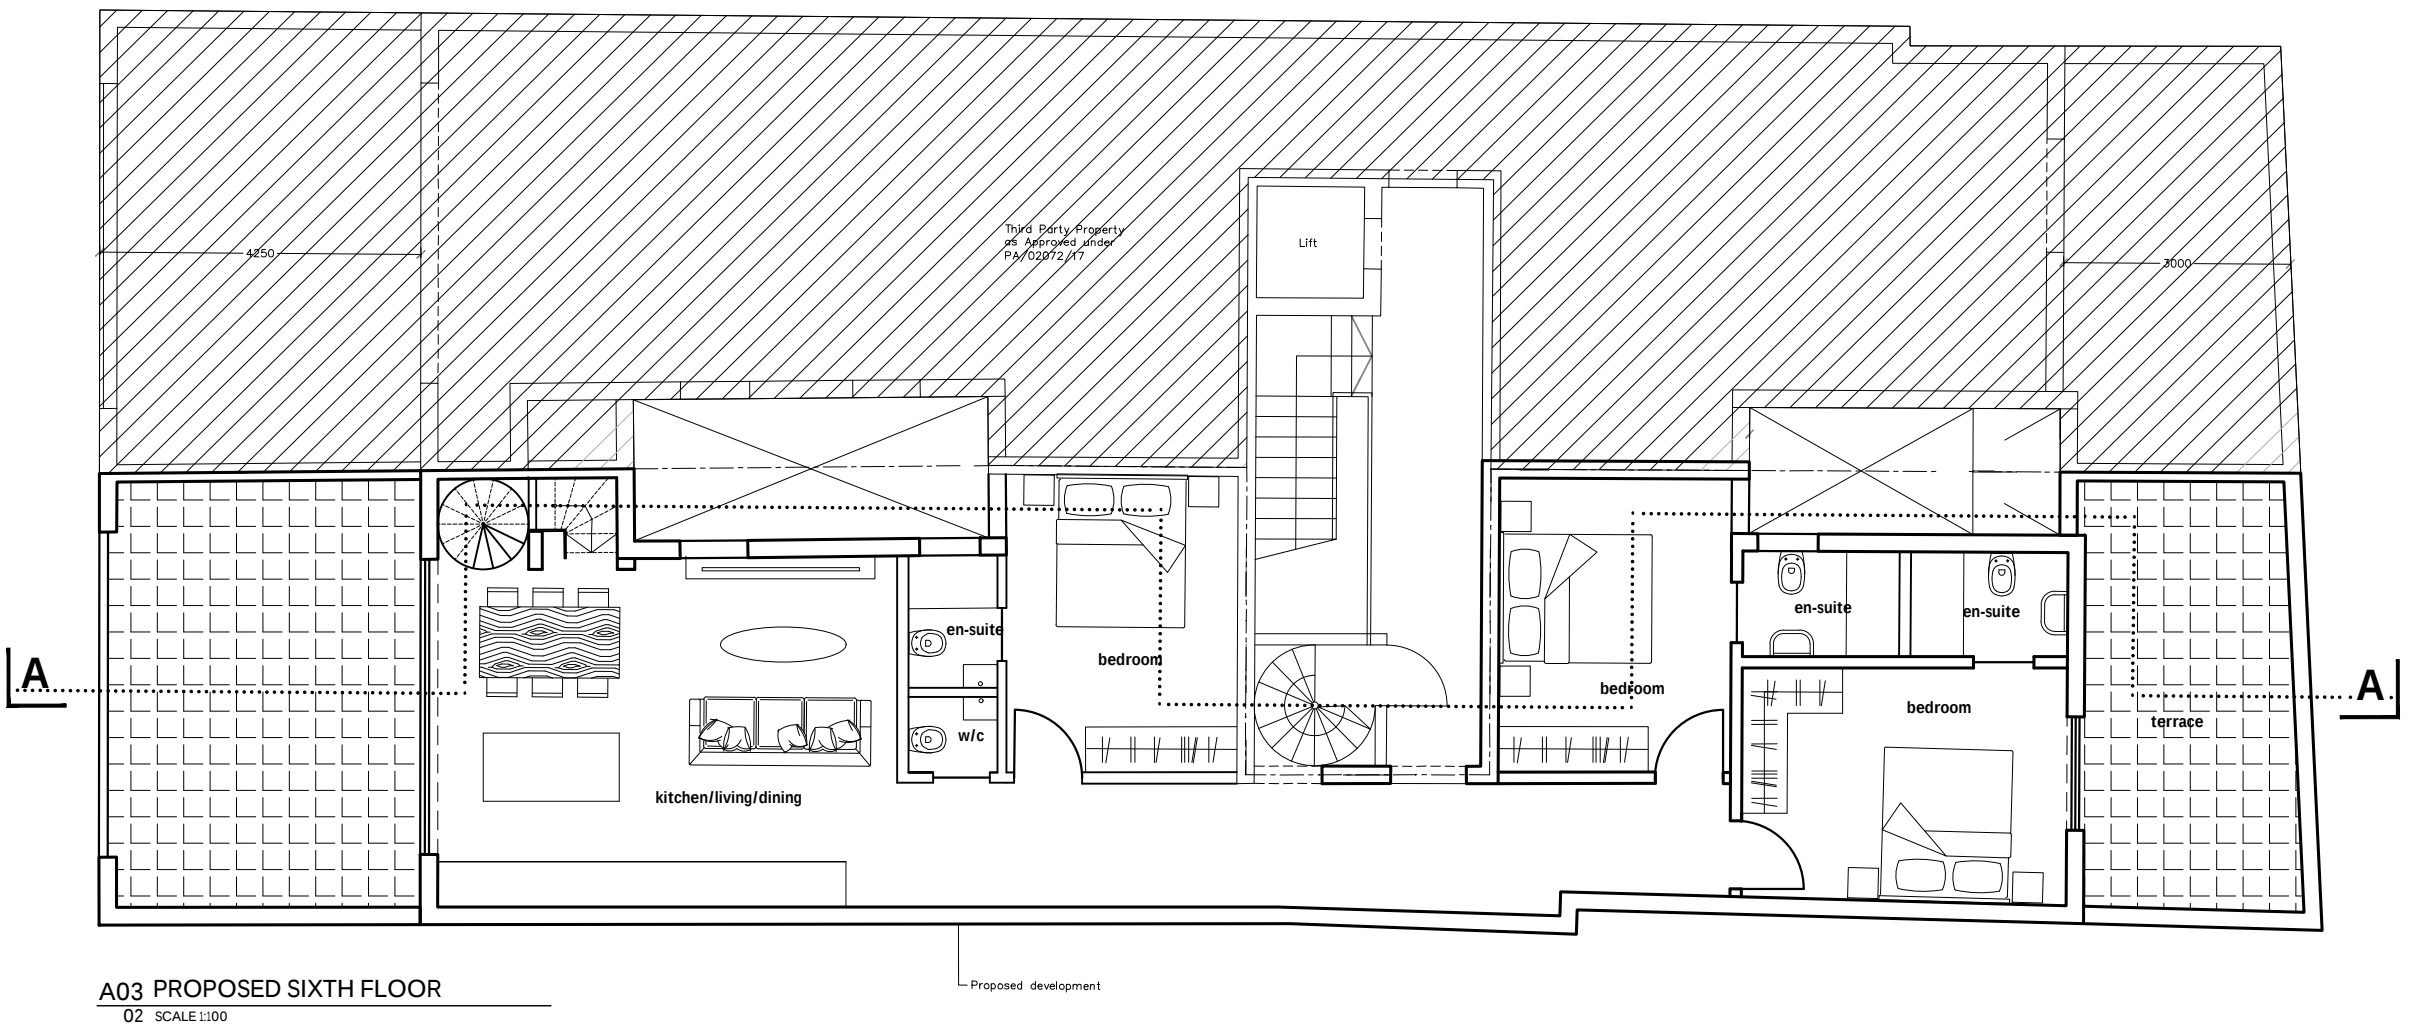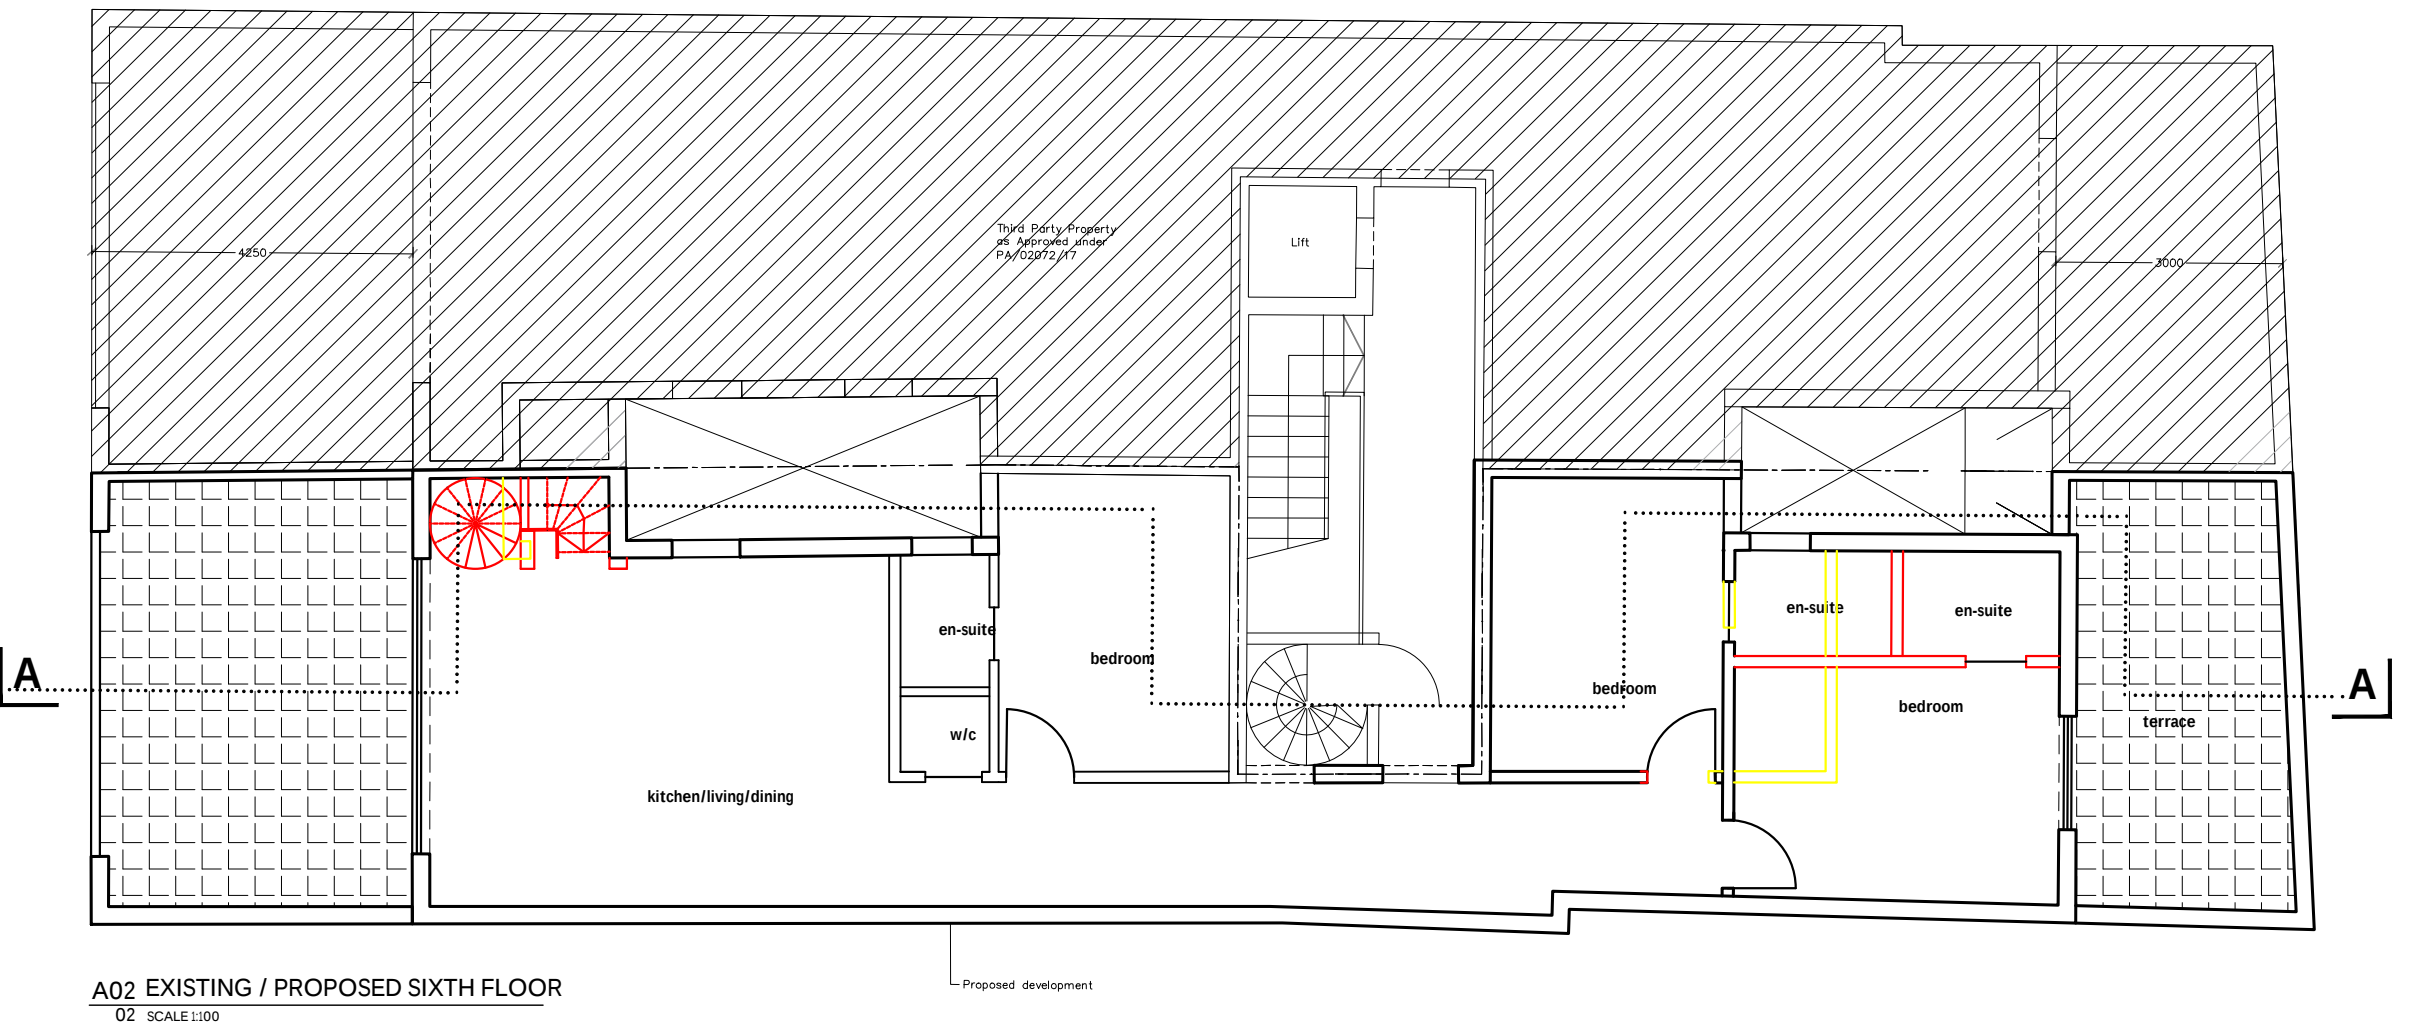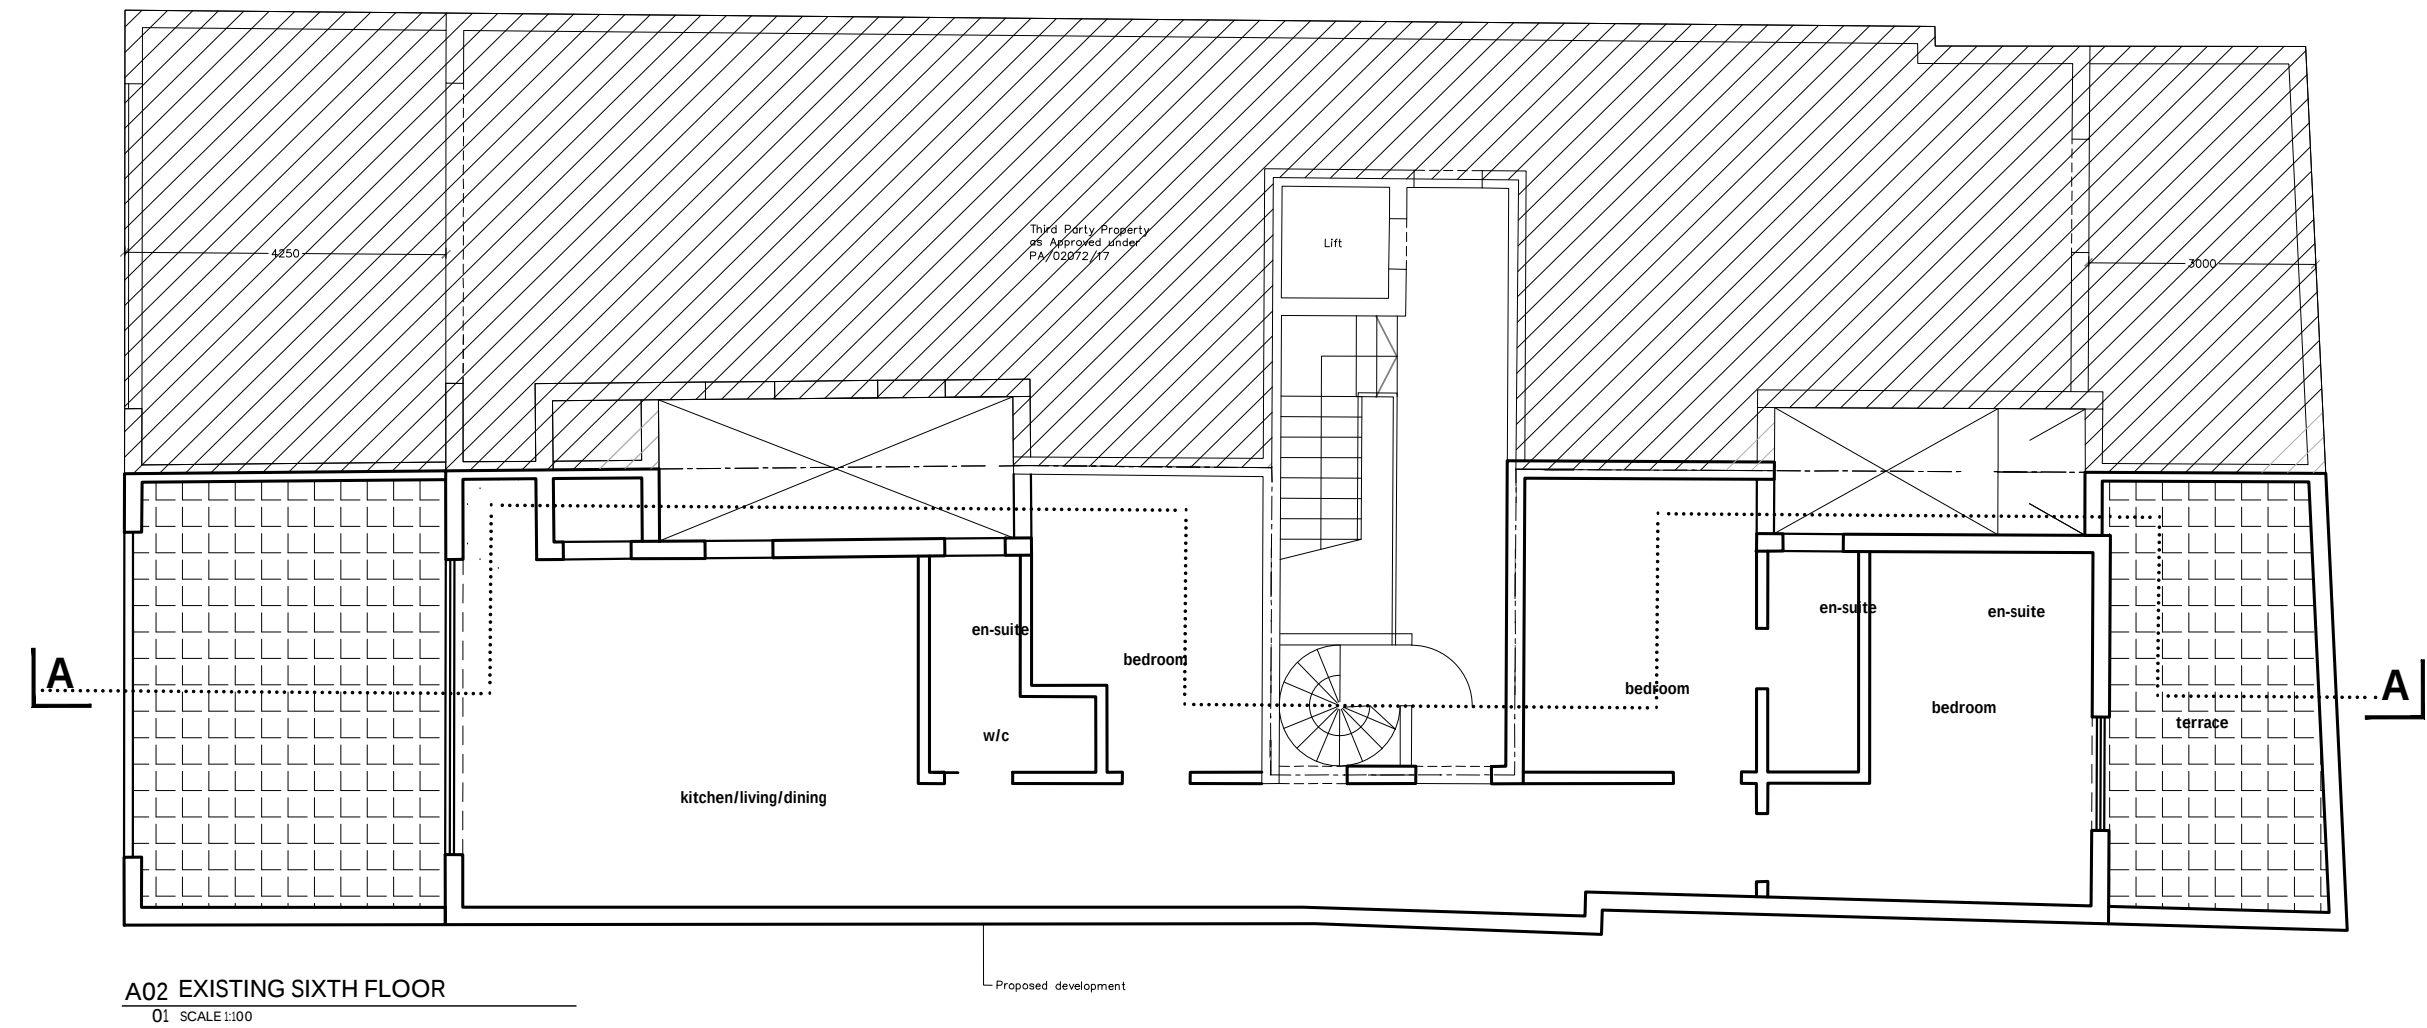

Job Title  
Alterations to existing apartment

Location  
St. Julian's

Drawing Title  
Sixth floor plan

Architects  
A360

Scale / Size  
1:100/A2

Drawn / Checked  
VVF/MAM

Date  
22.11.2021

Drawing No.  
P2068-PA02

Revision Suffix  
-

| Rev | Date | Details |
|-----|------|---------|
| -   | -    | -       |
| -   | -    | -       |
| -   | -    | -       |
| -   | -    | -       |