




201 PROPOSED GROUND FLOOR LEVEL  
01 | SCALE 1:100

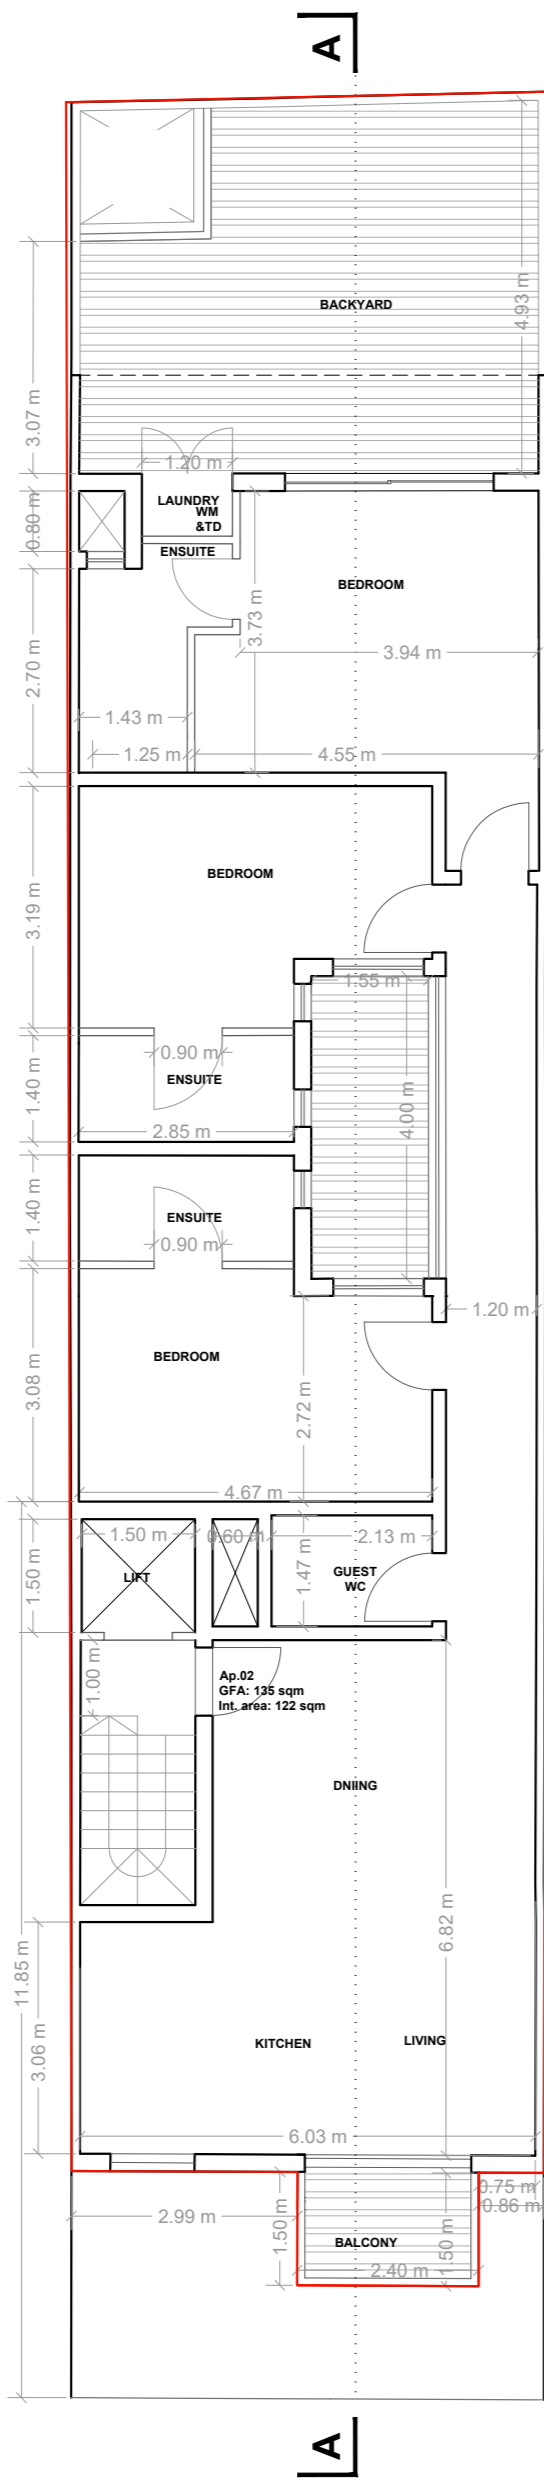


201 PROPOSED FIRST FLOOR PLAN  
02 | SCALE 1:100

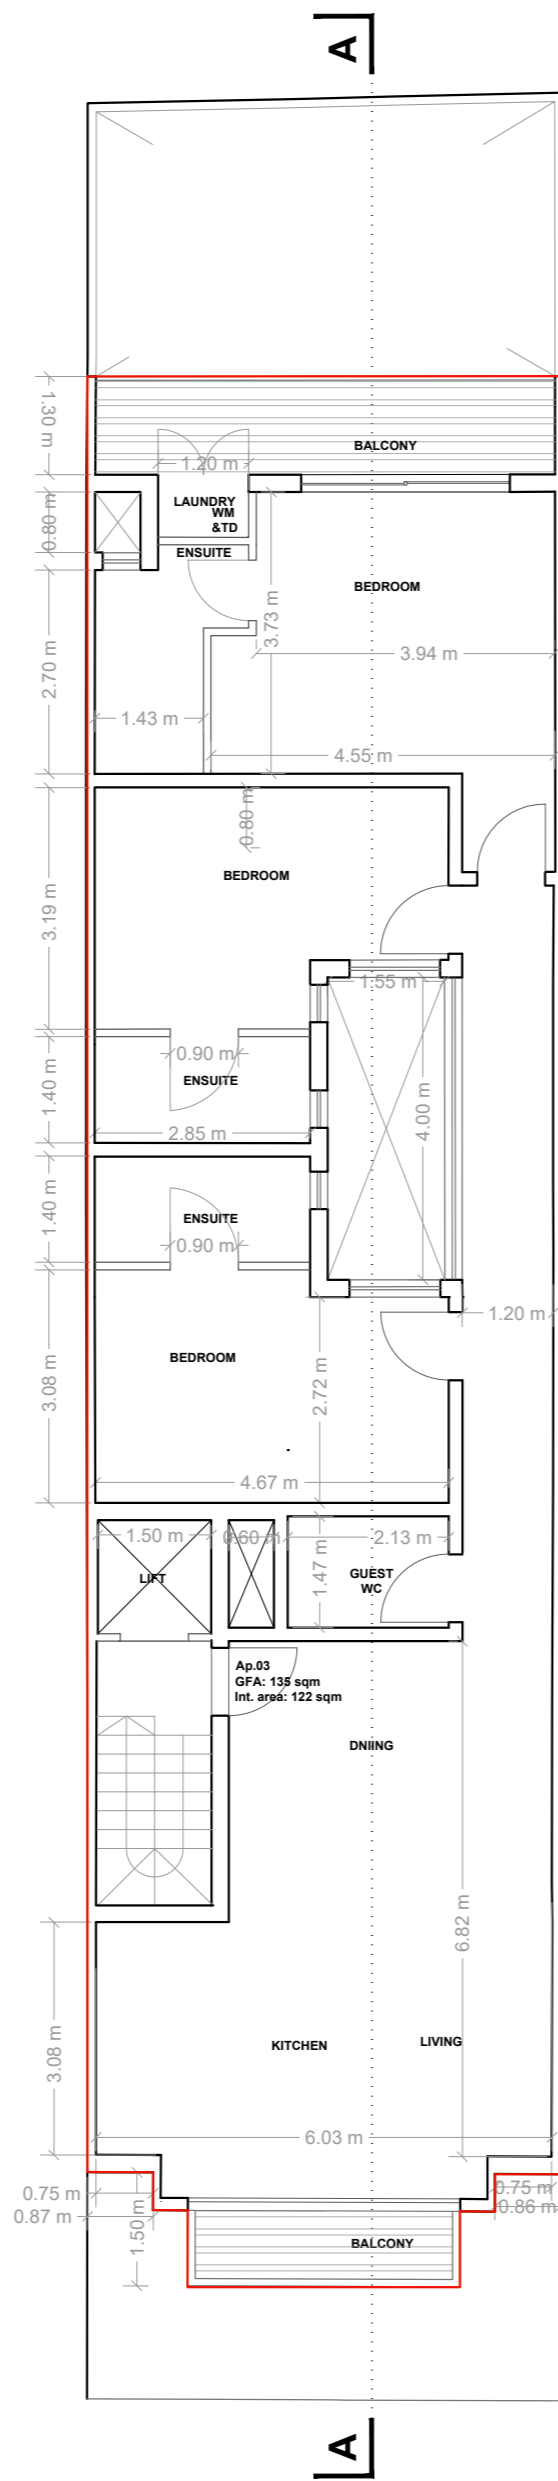


201 PROPOSED SECOND FLOOR PLAN  
03 | SCALE 1:100

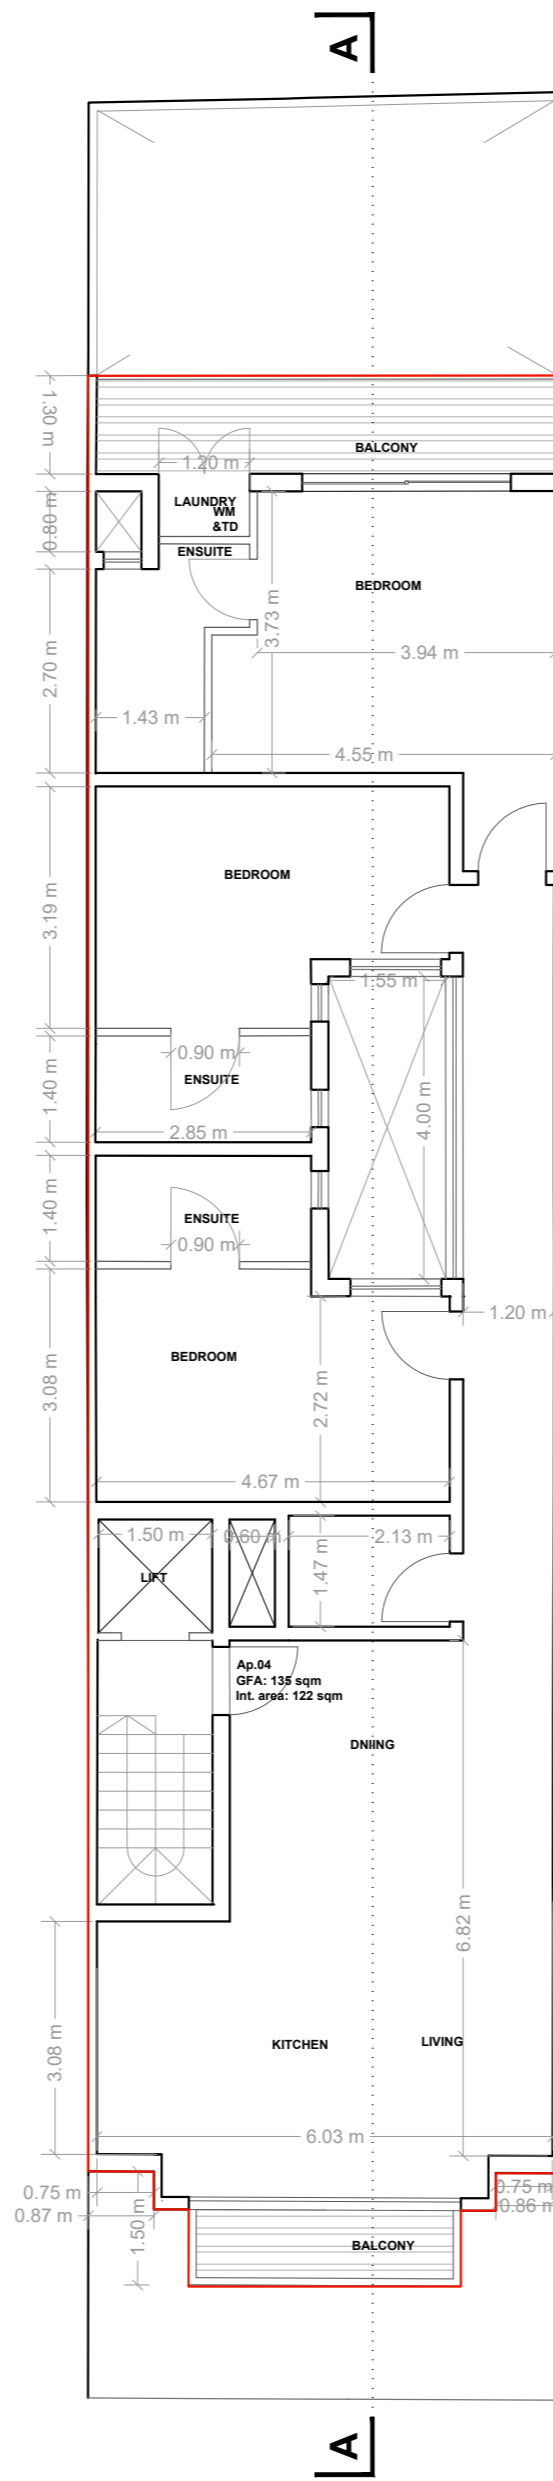


201 PROPOSED THIRD FLOOR PLAN  
04 | SCALE 1:100

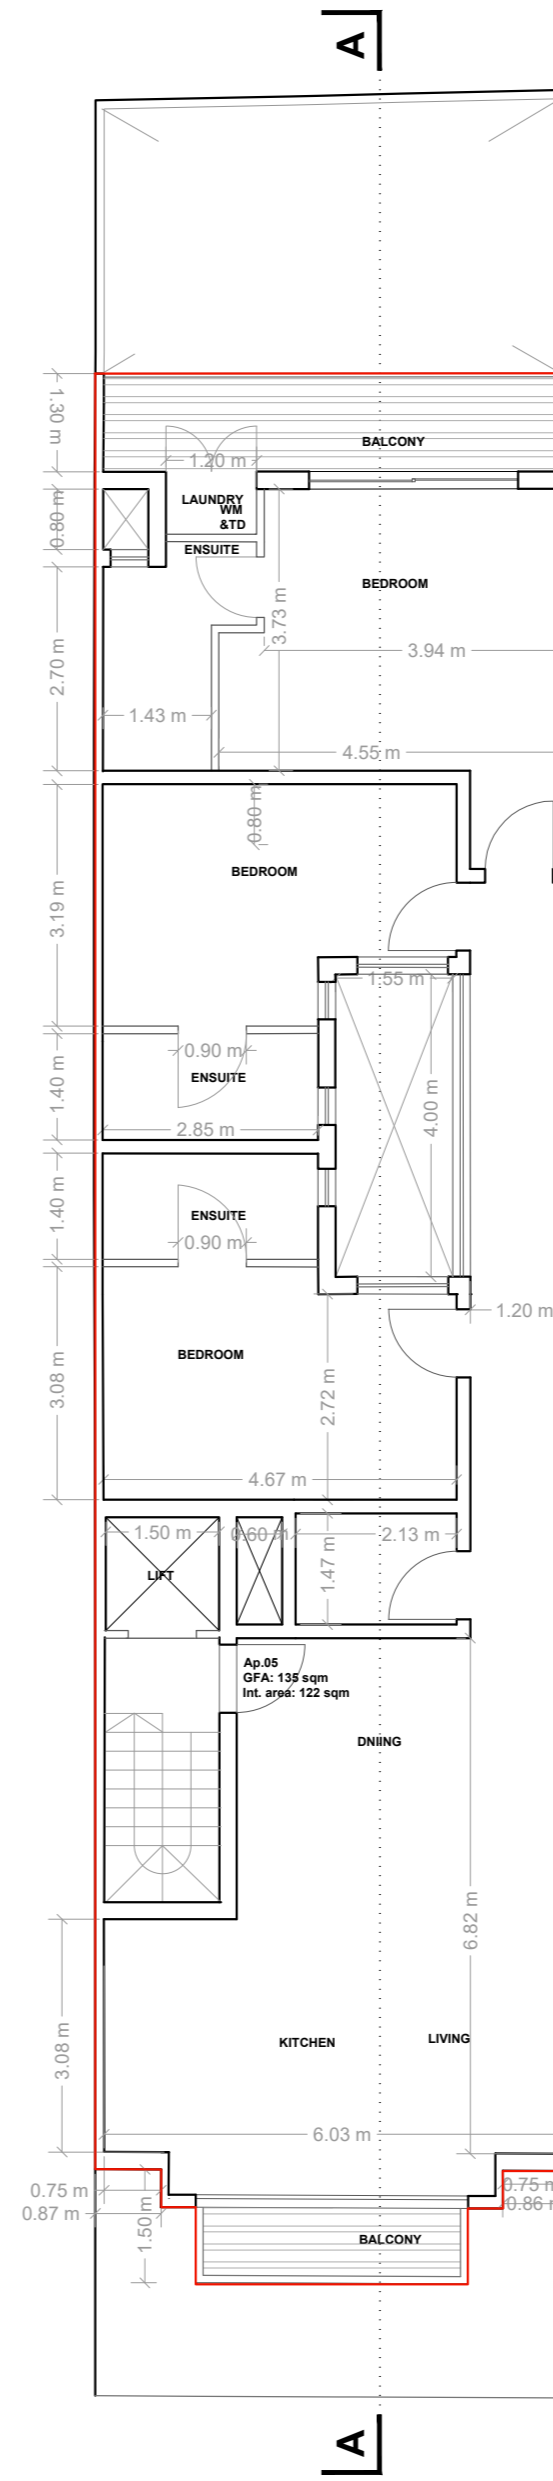

201 PROPOSED FOURTH FLOOR PLAN  
05 | SCALE 1:100

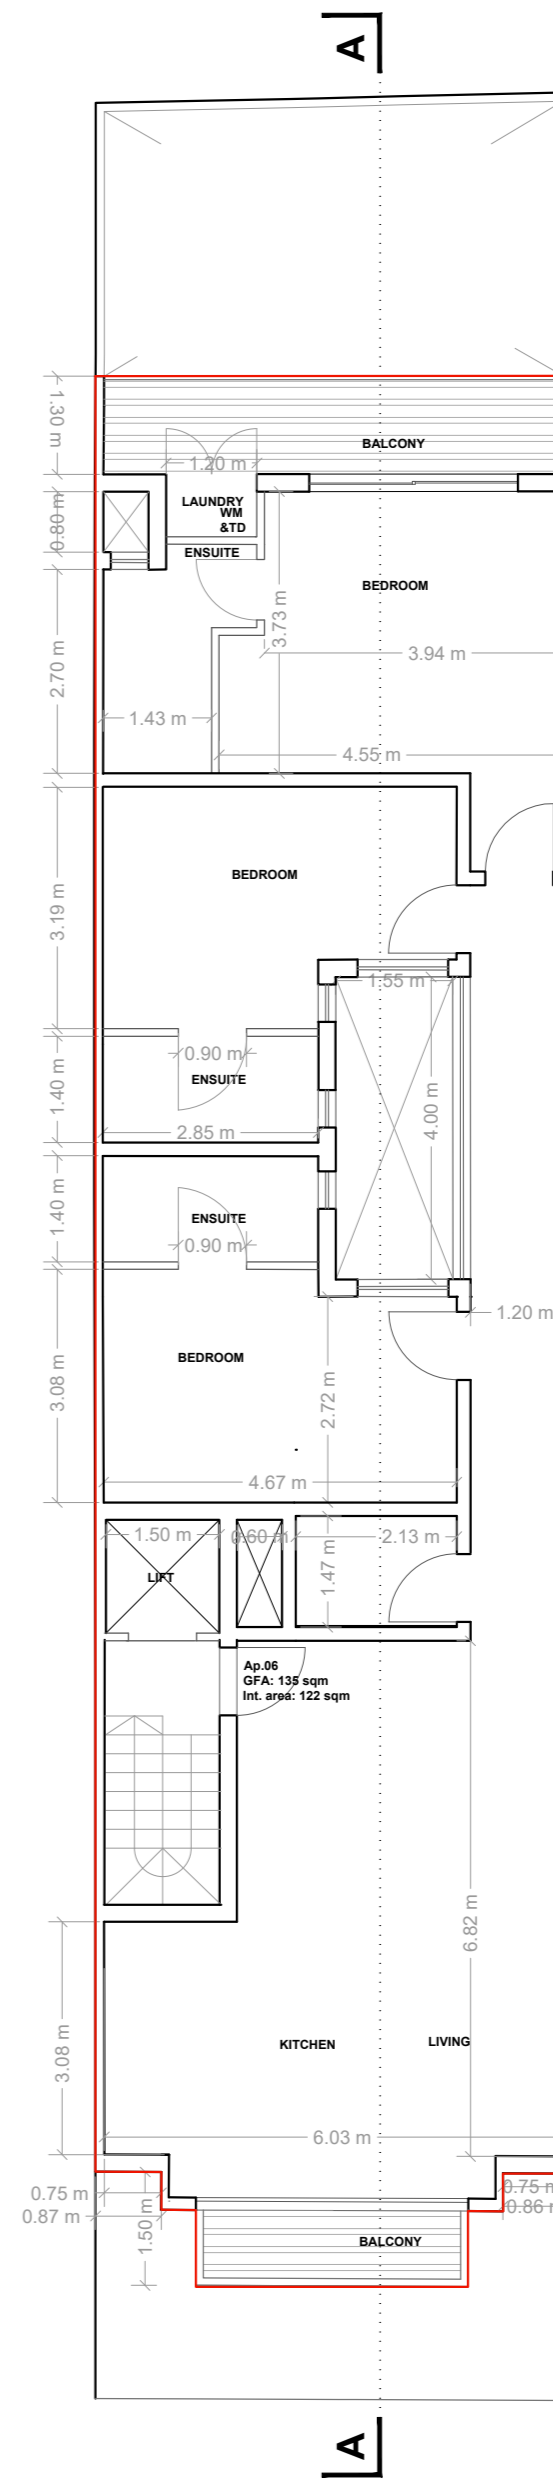

201 PROPOSED FIFTH FLOOR PLAN  
06 | SCALE 1:100

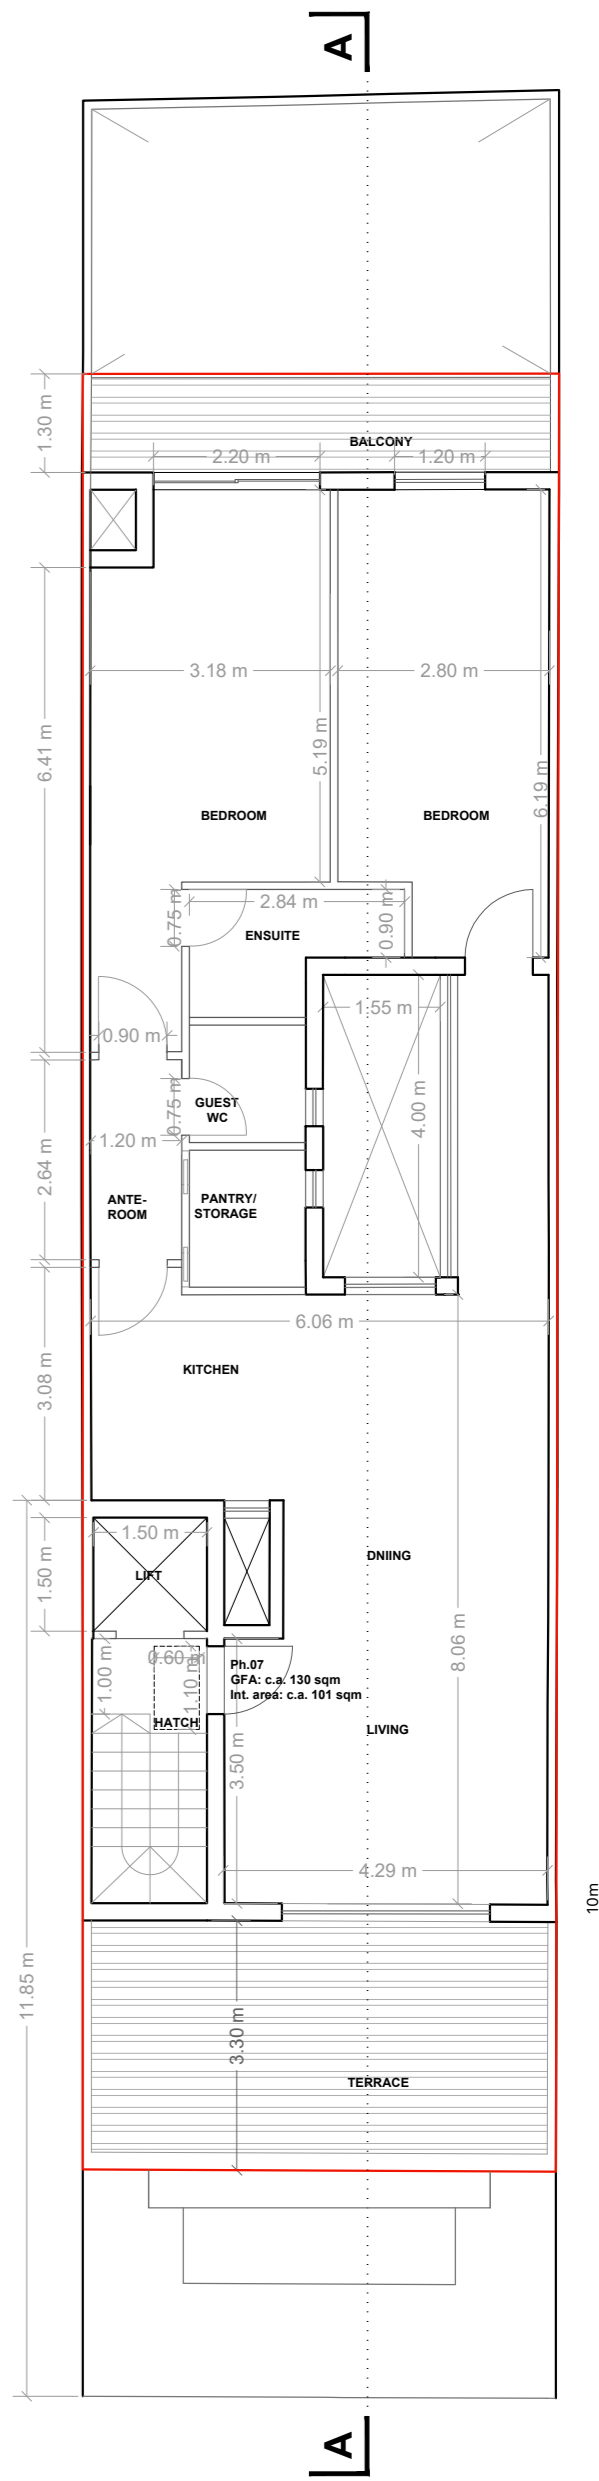

201 PROPOSED RECEDED LEVEL  
07 | SCALE 1:100

# ARCHITECTURE THREE SIXTY

30 TRIQ IT-LIET KNEJES +356 7906 0607 INFO@A360.MT  
BALZAN BZN1307 - MT +356 9984 6288 +356 2166 9019

Drawing Title Proposed Drawings				No. <b>P2962</b> <b>201</b>
Job Title Demolition of Existing San Gwann & Construction of Apts	Location San Gwann	Date 27.03.2025	Scale / Size 1:100 / A2	
Rev Date 03.03.2026	Details Deferral from 03.02.2026	Drawn / Checked SPG / MAM		