




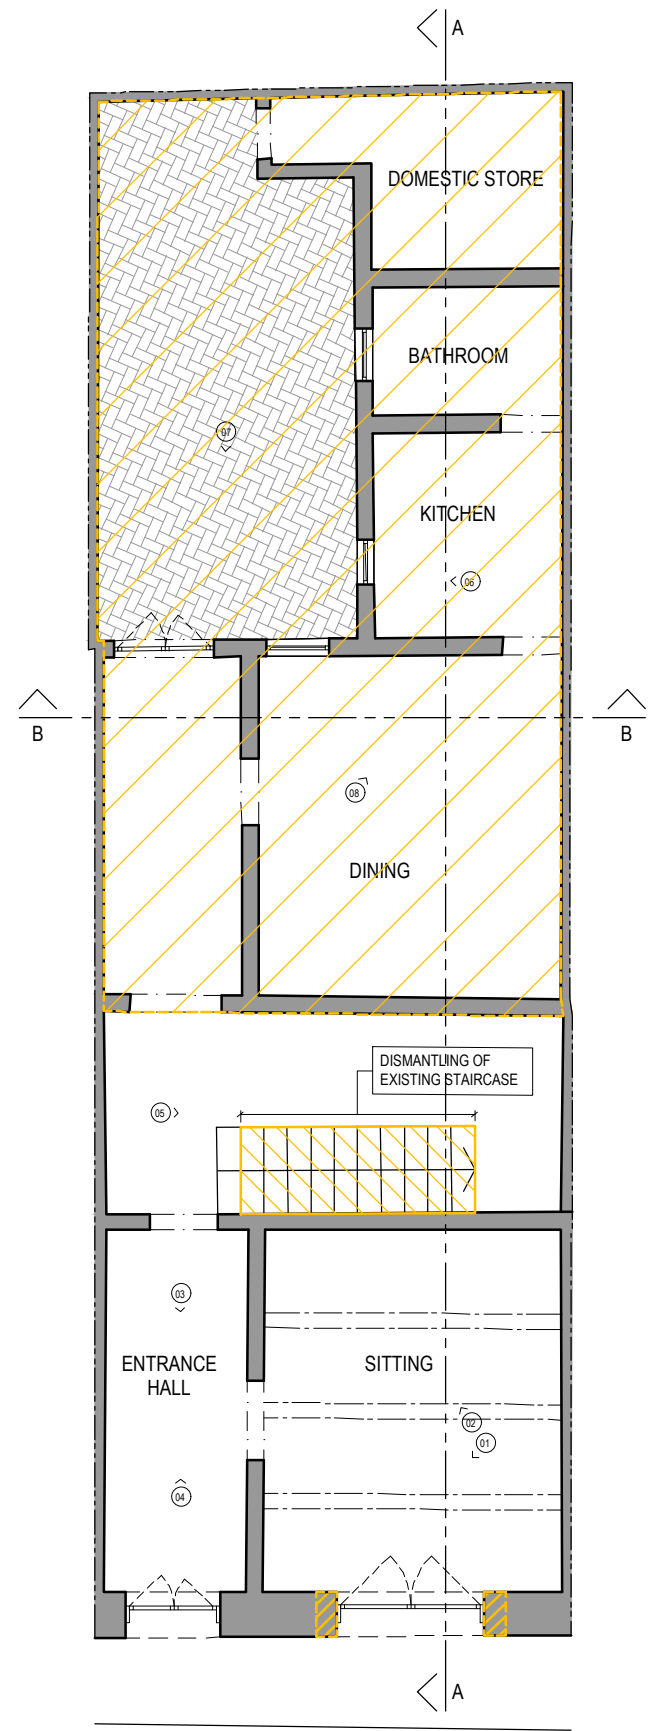


Existing Ground Floor Plan
Pre-1968
1:100

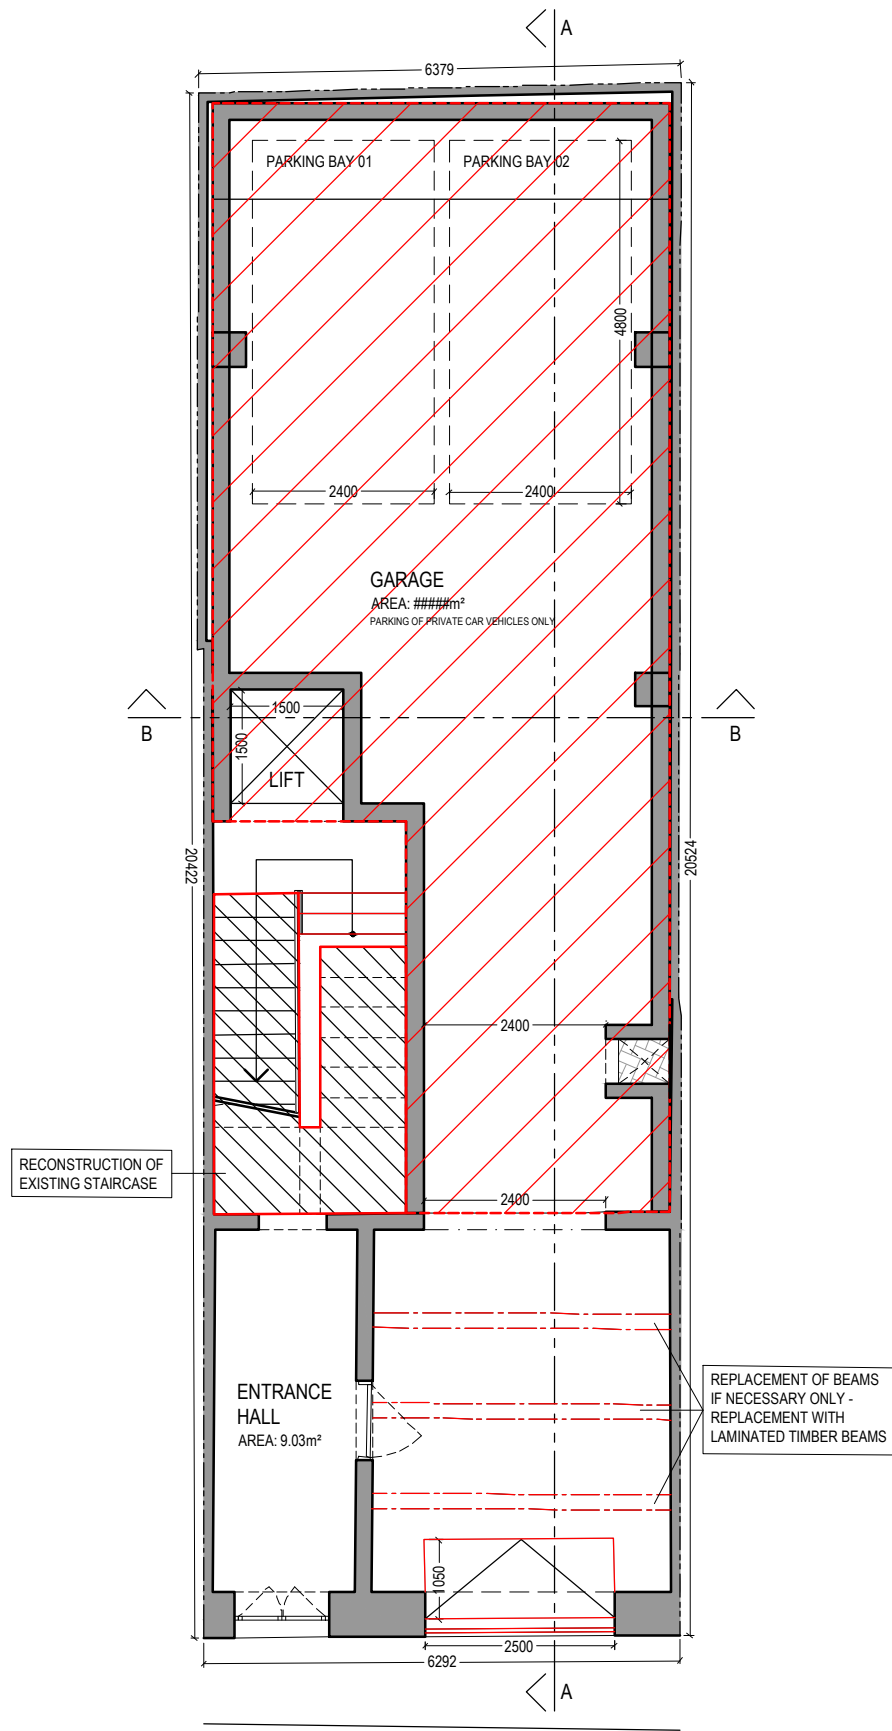


Proposed Ground Floor Plan
1:100

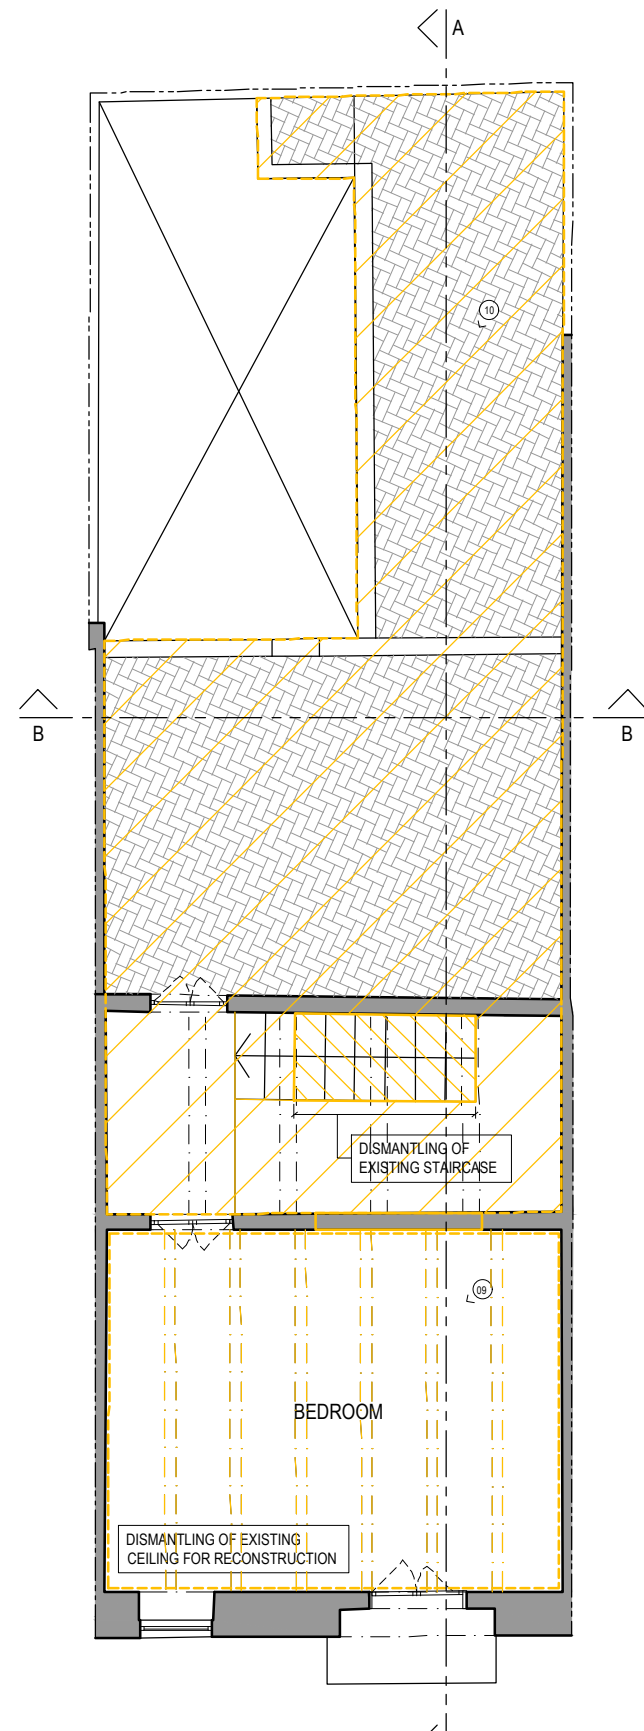


Existing First Floor Plan
Pre-1968
1:100

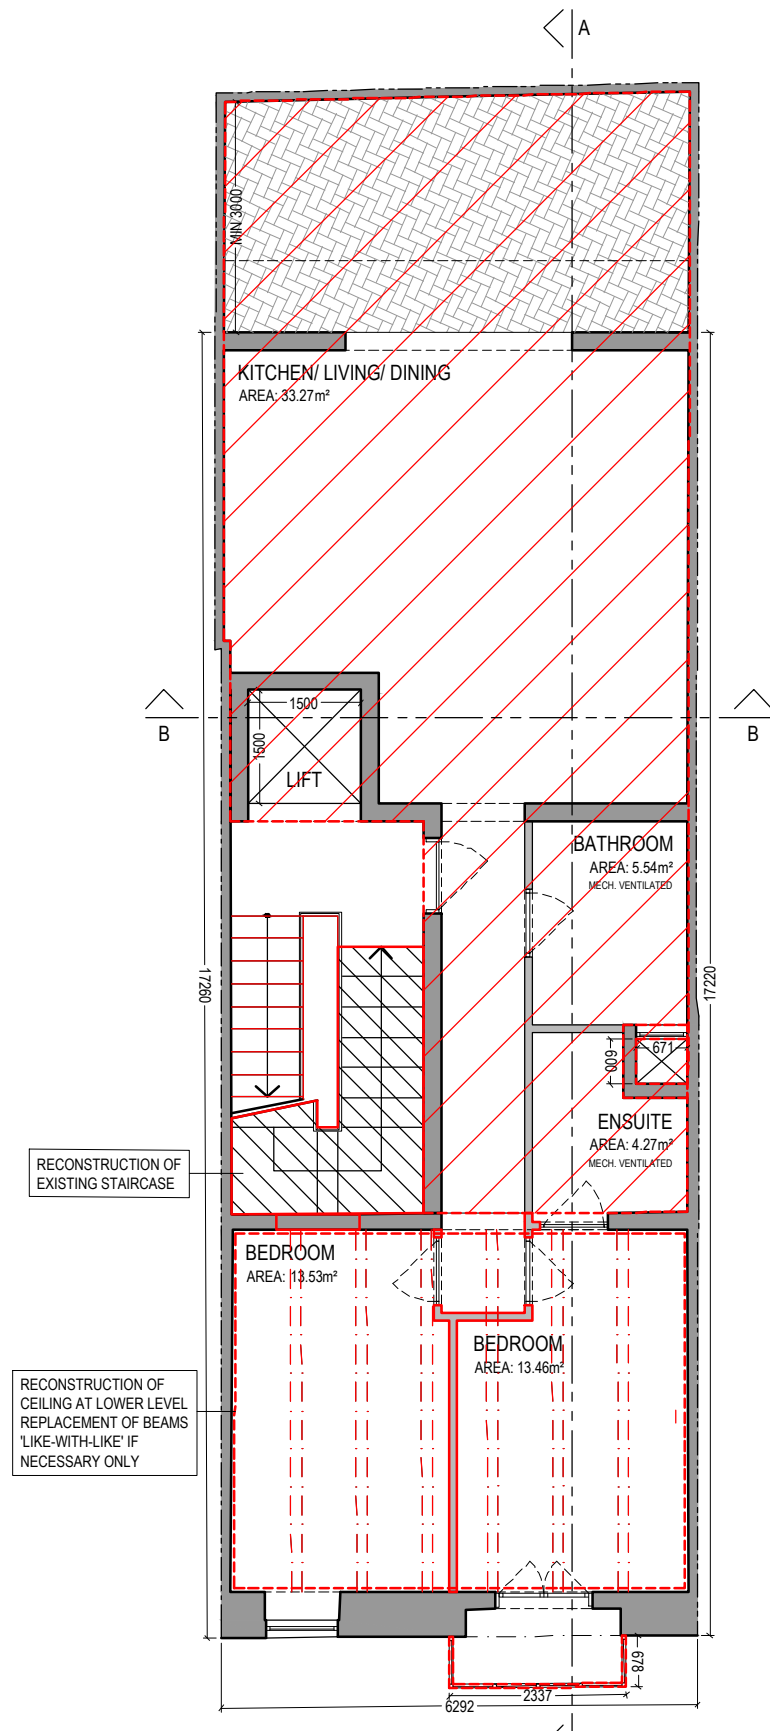


Proposed First Floor Plan
1:100

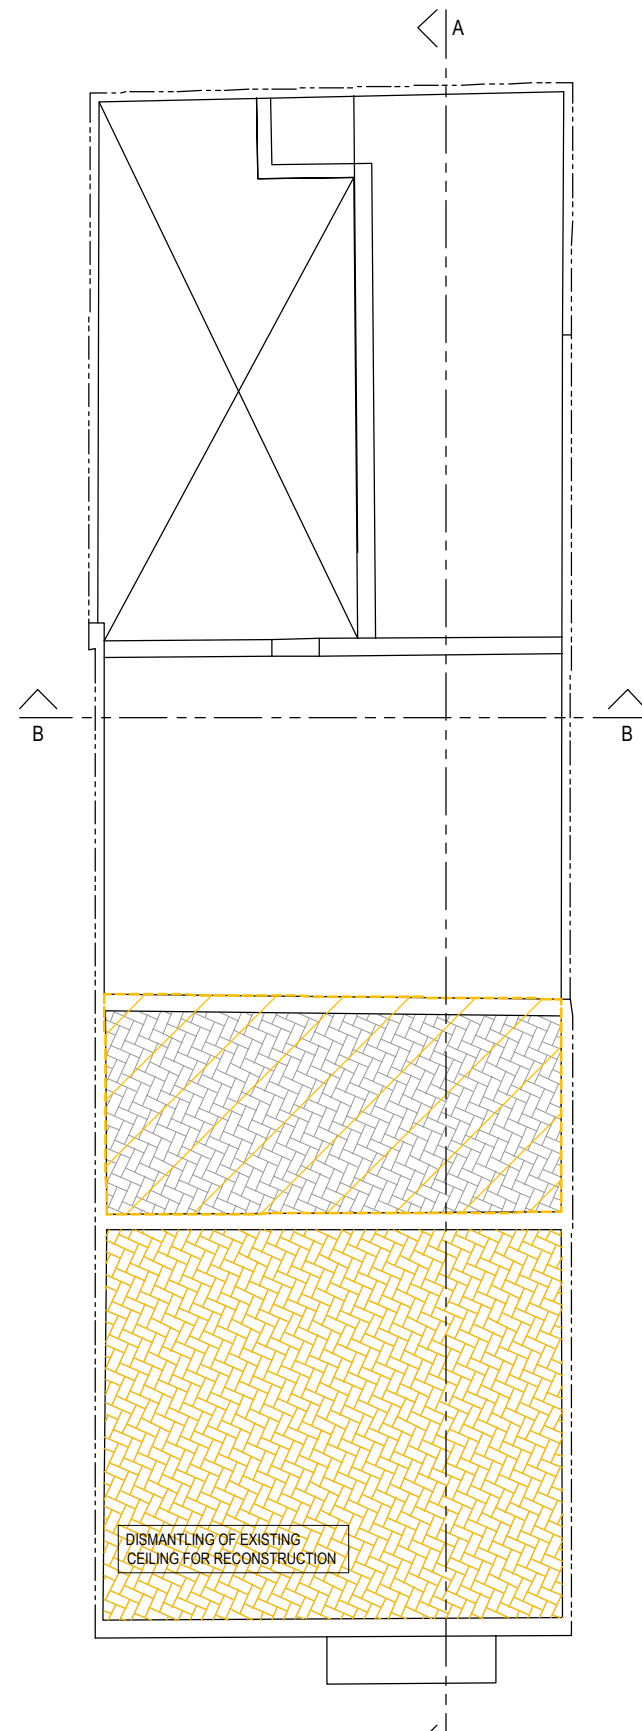


Existing Second Floor Plan
Pre-1968
1:100

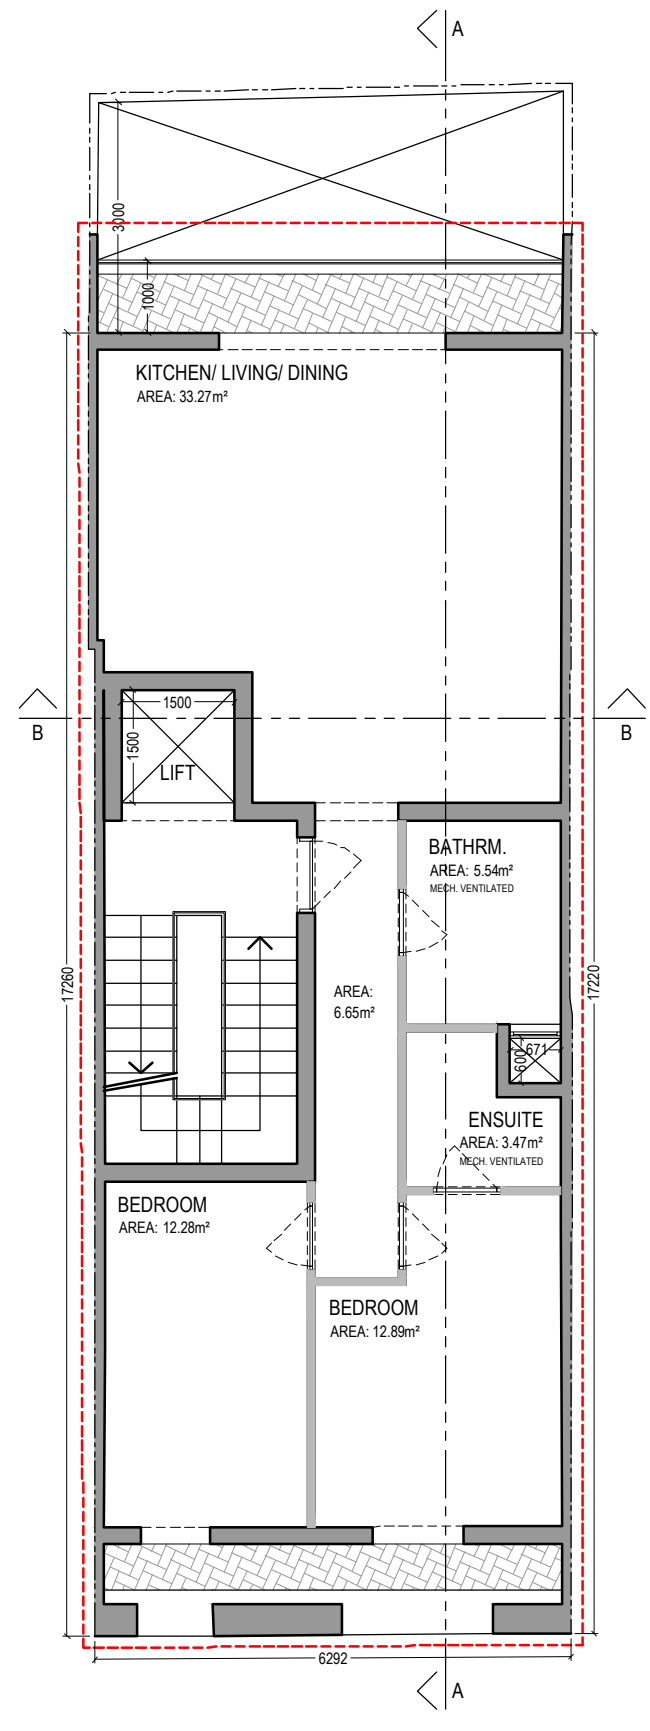


Proposed Second Floor Plan
1:100

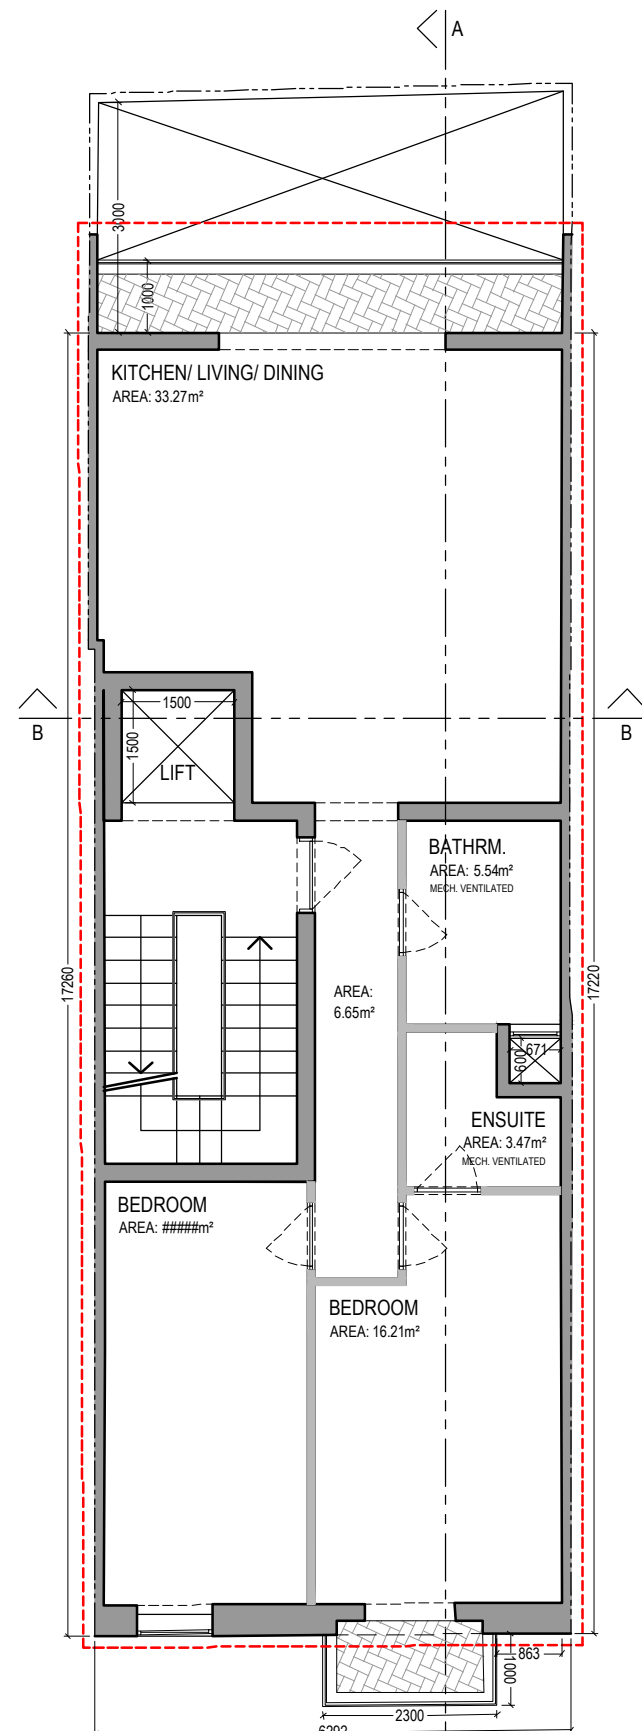

Proposed Third Floor Plan
1:100

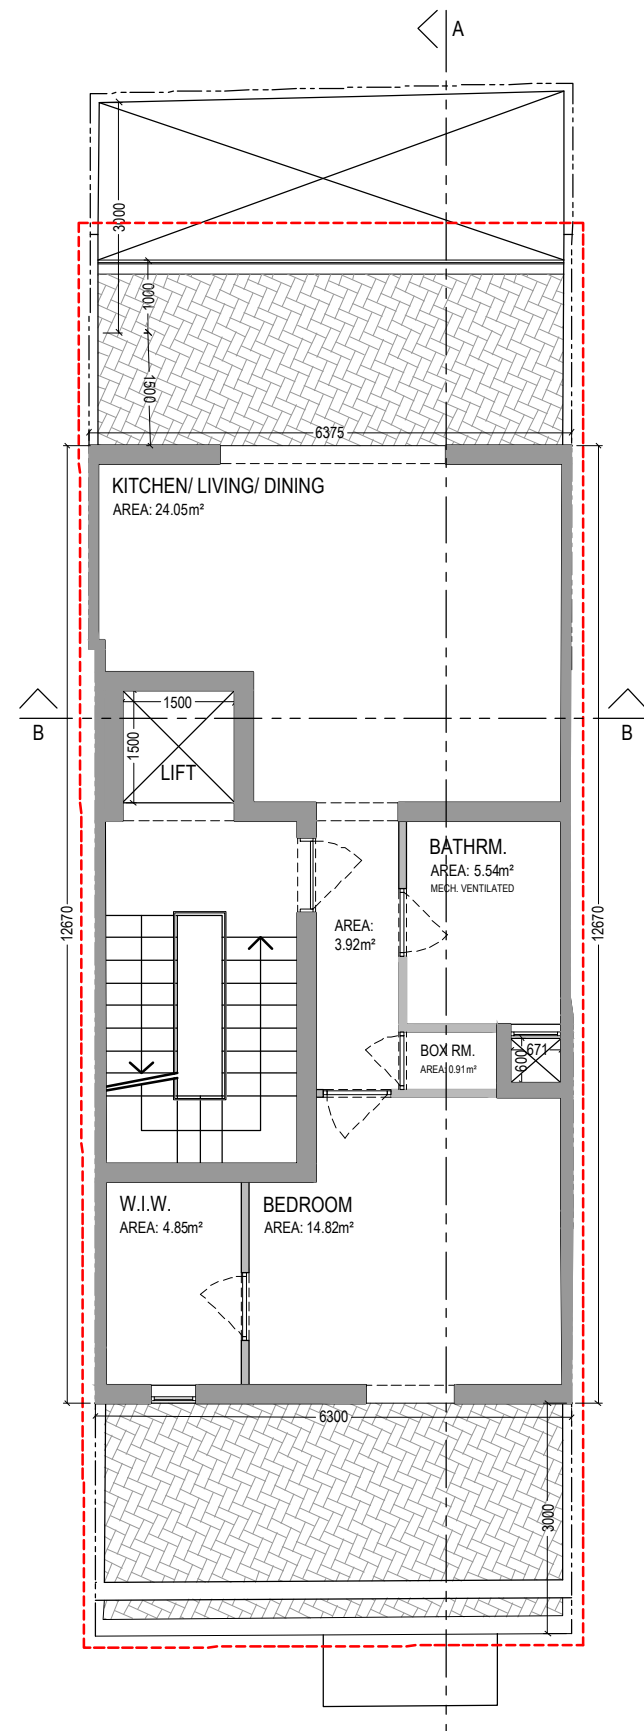

Proposed Setback Floor Plan
1:100

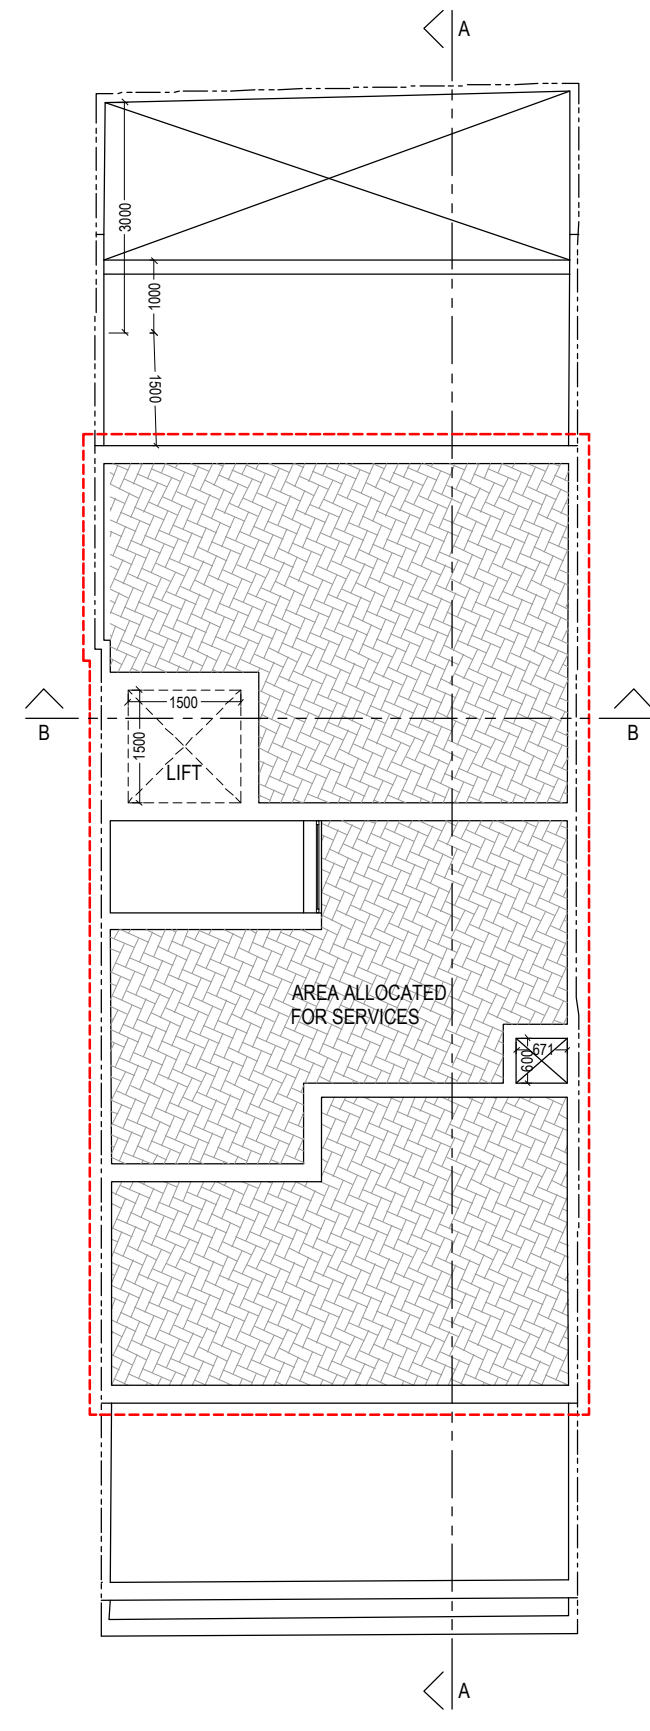

Proposed Roof Plan
1:100