




----- Building line

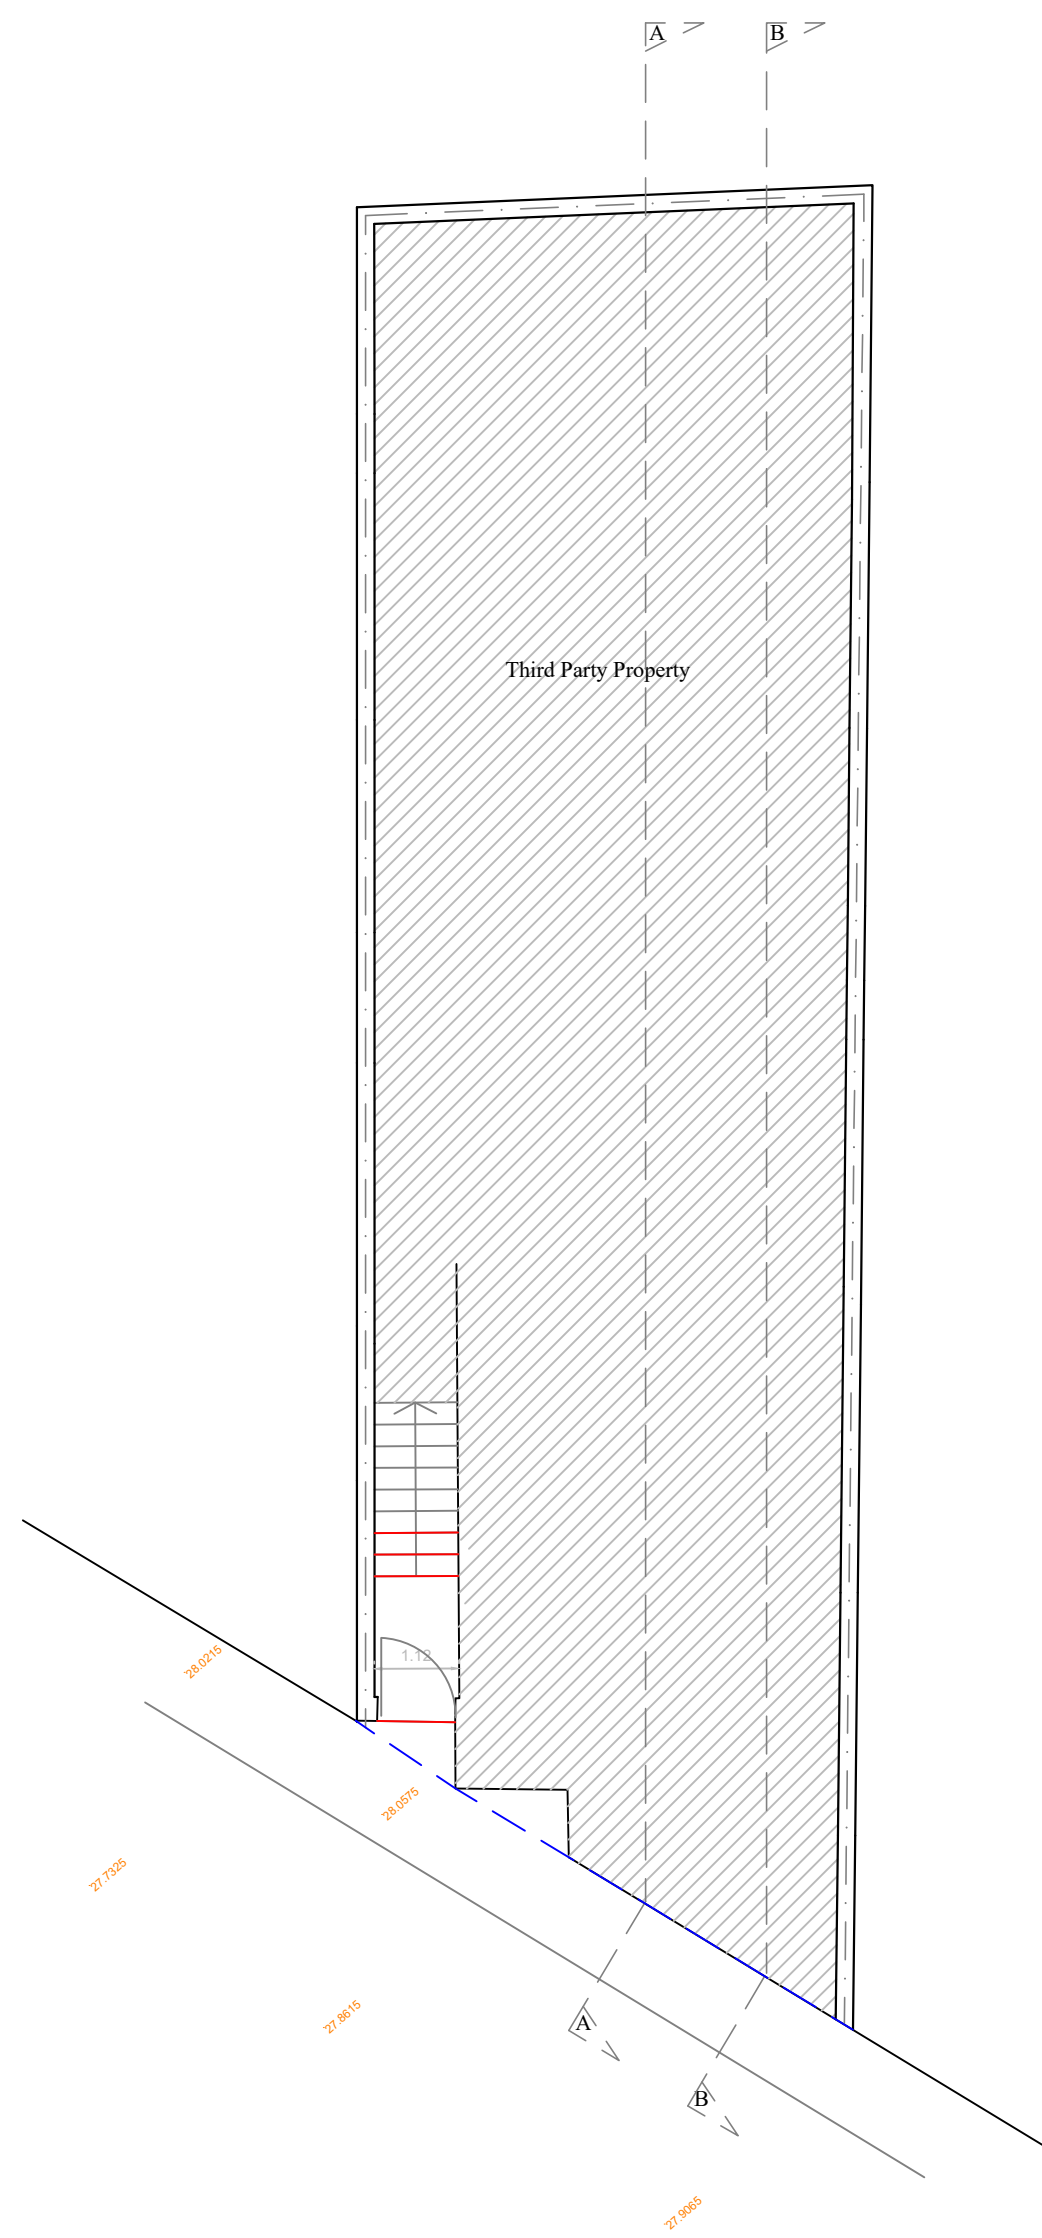


Proposed Ground floor
DW 1

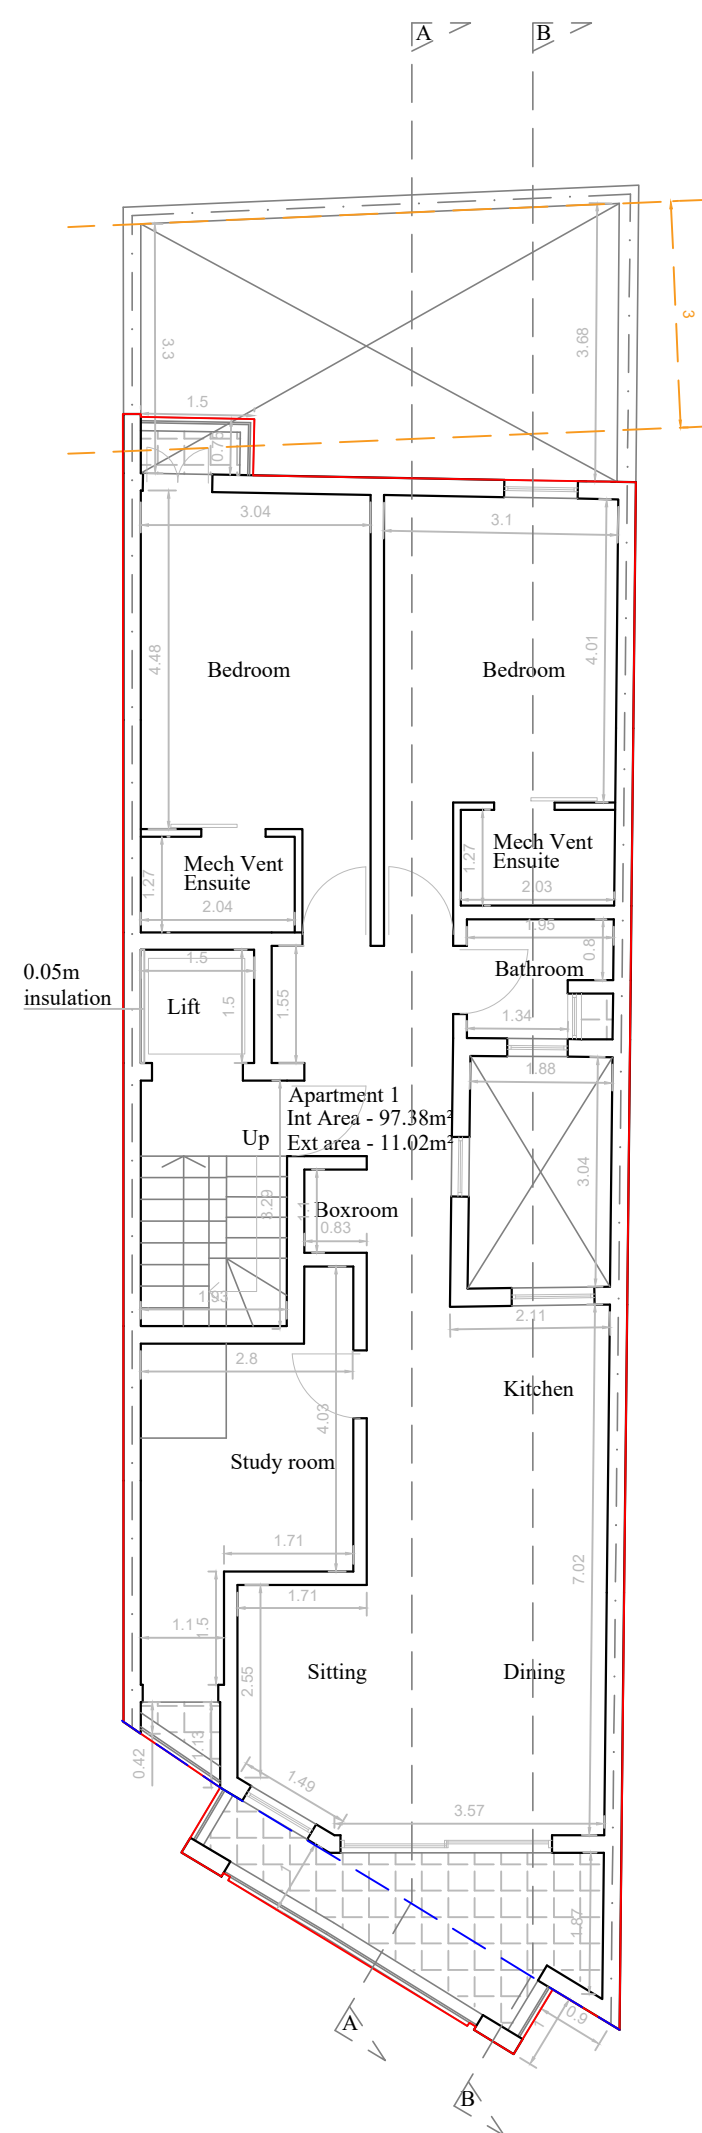


Proposed First floor
DW 2

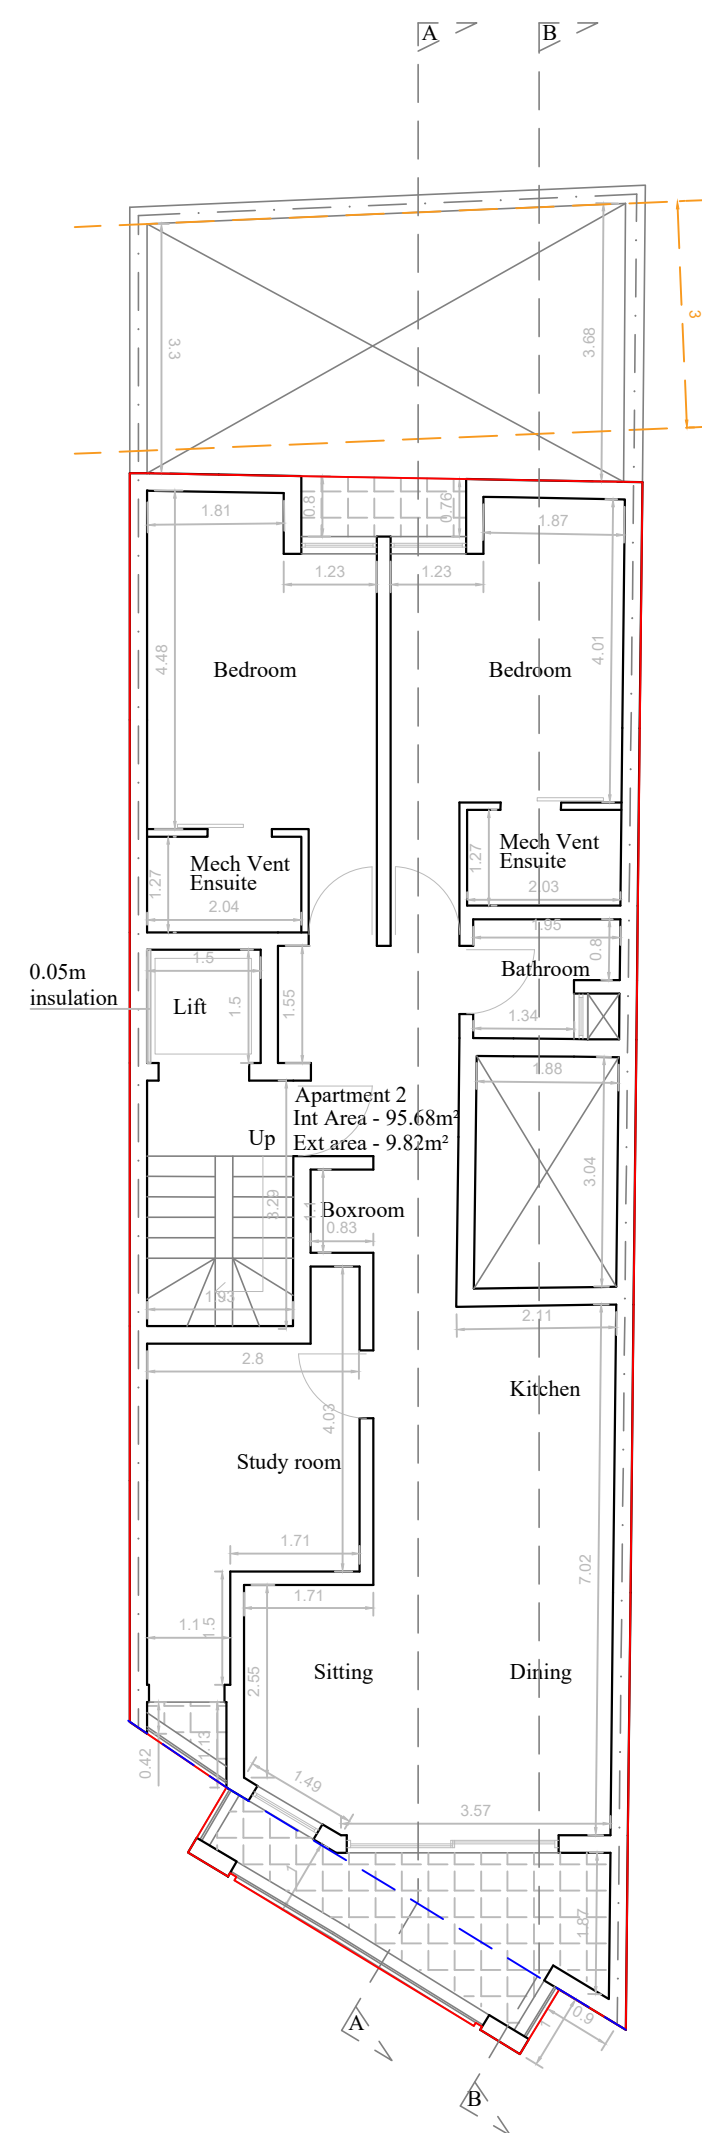


Proposed Second floor
DW 3

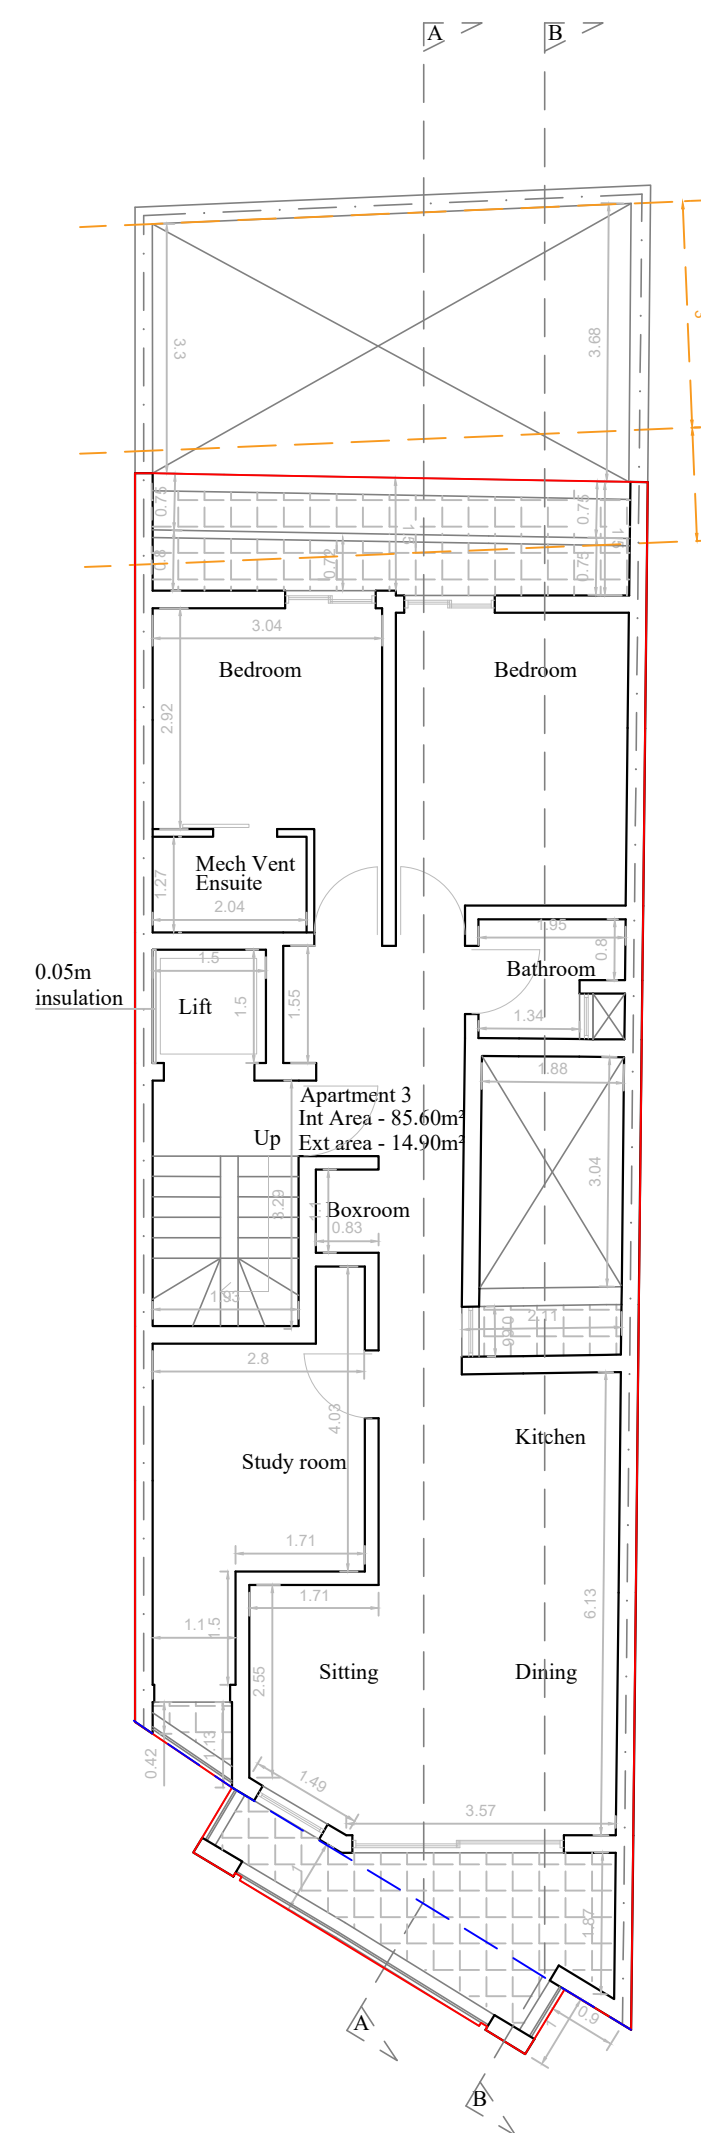

Proposed Third floor
DW 4

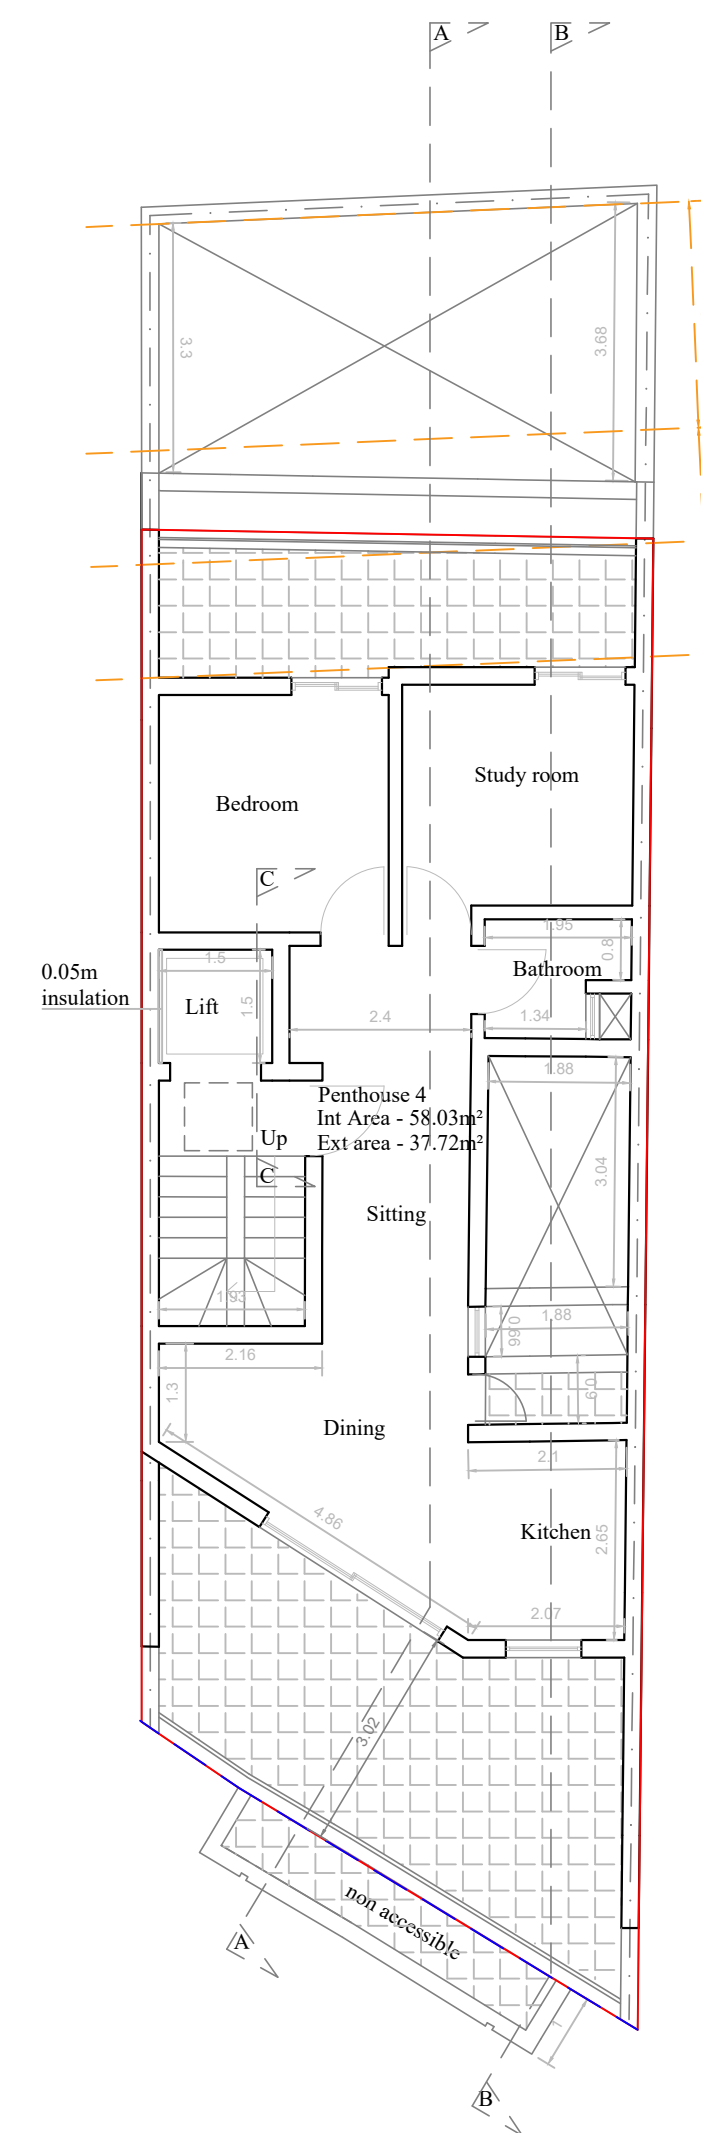

Proposed Penthouse floor
DW 5

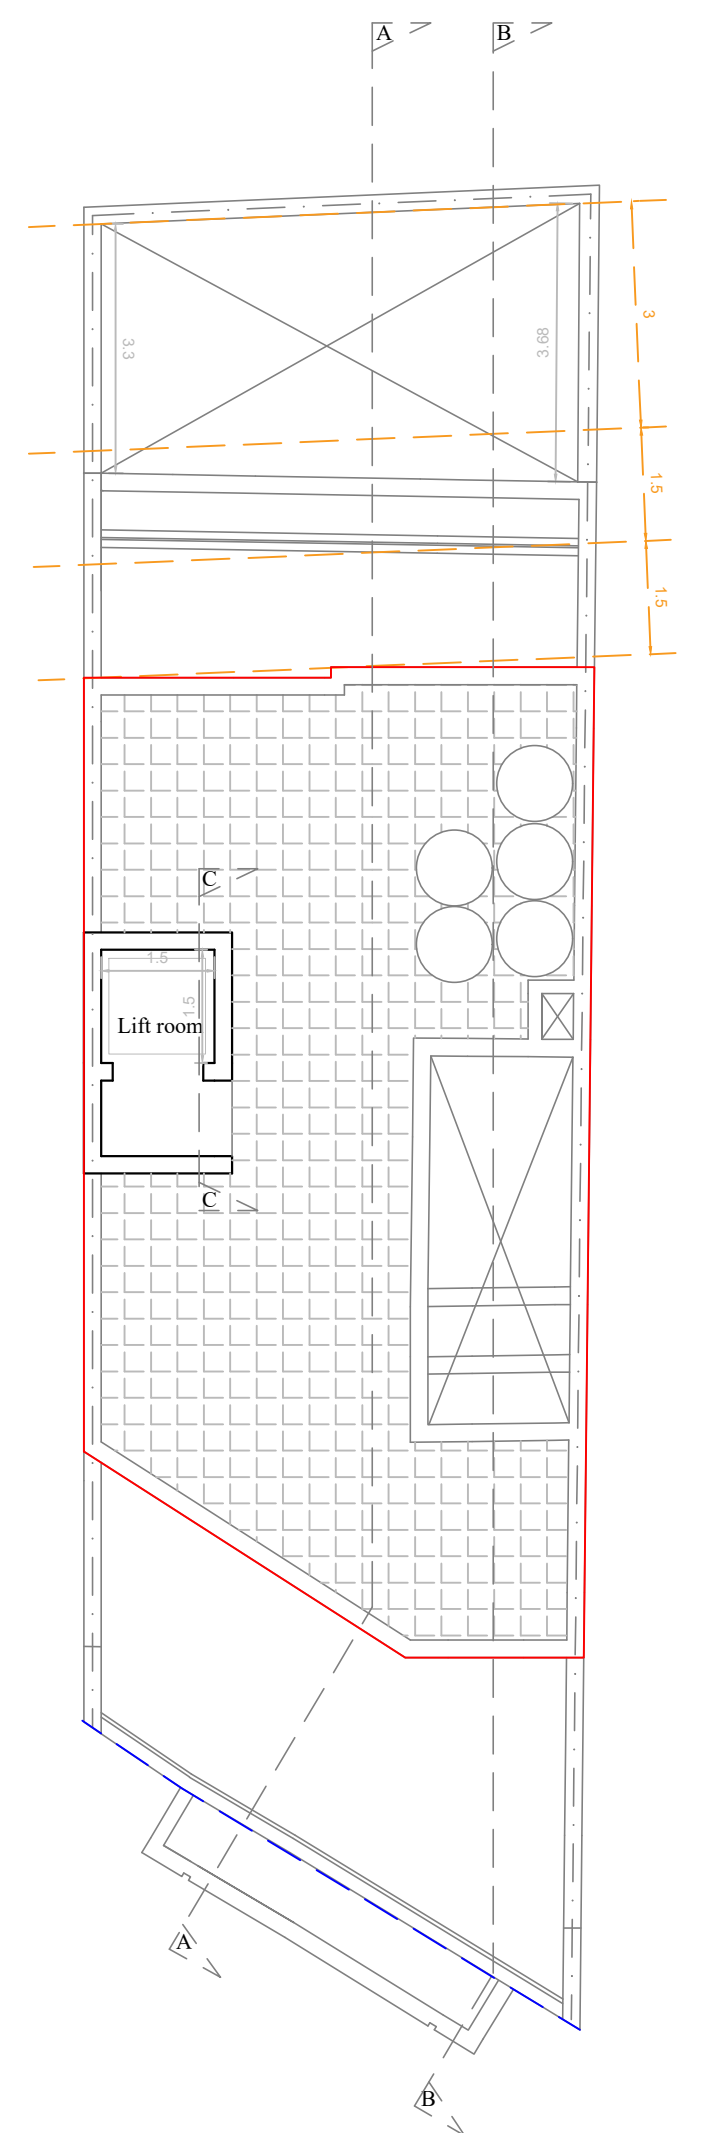

Proposed Roof
DW 6

